



**EXISTING FOUNDATION PLAN**  
SCALE: 1/4" = 1'-0"

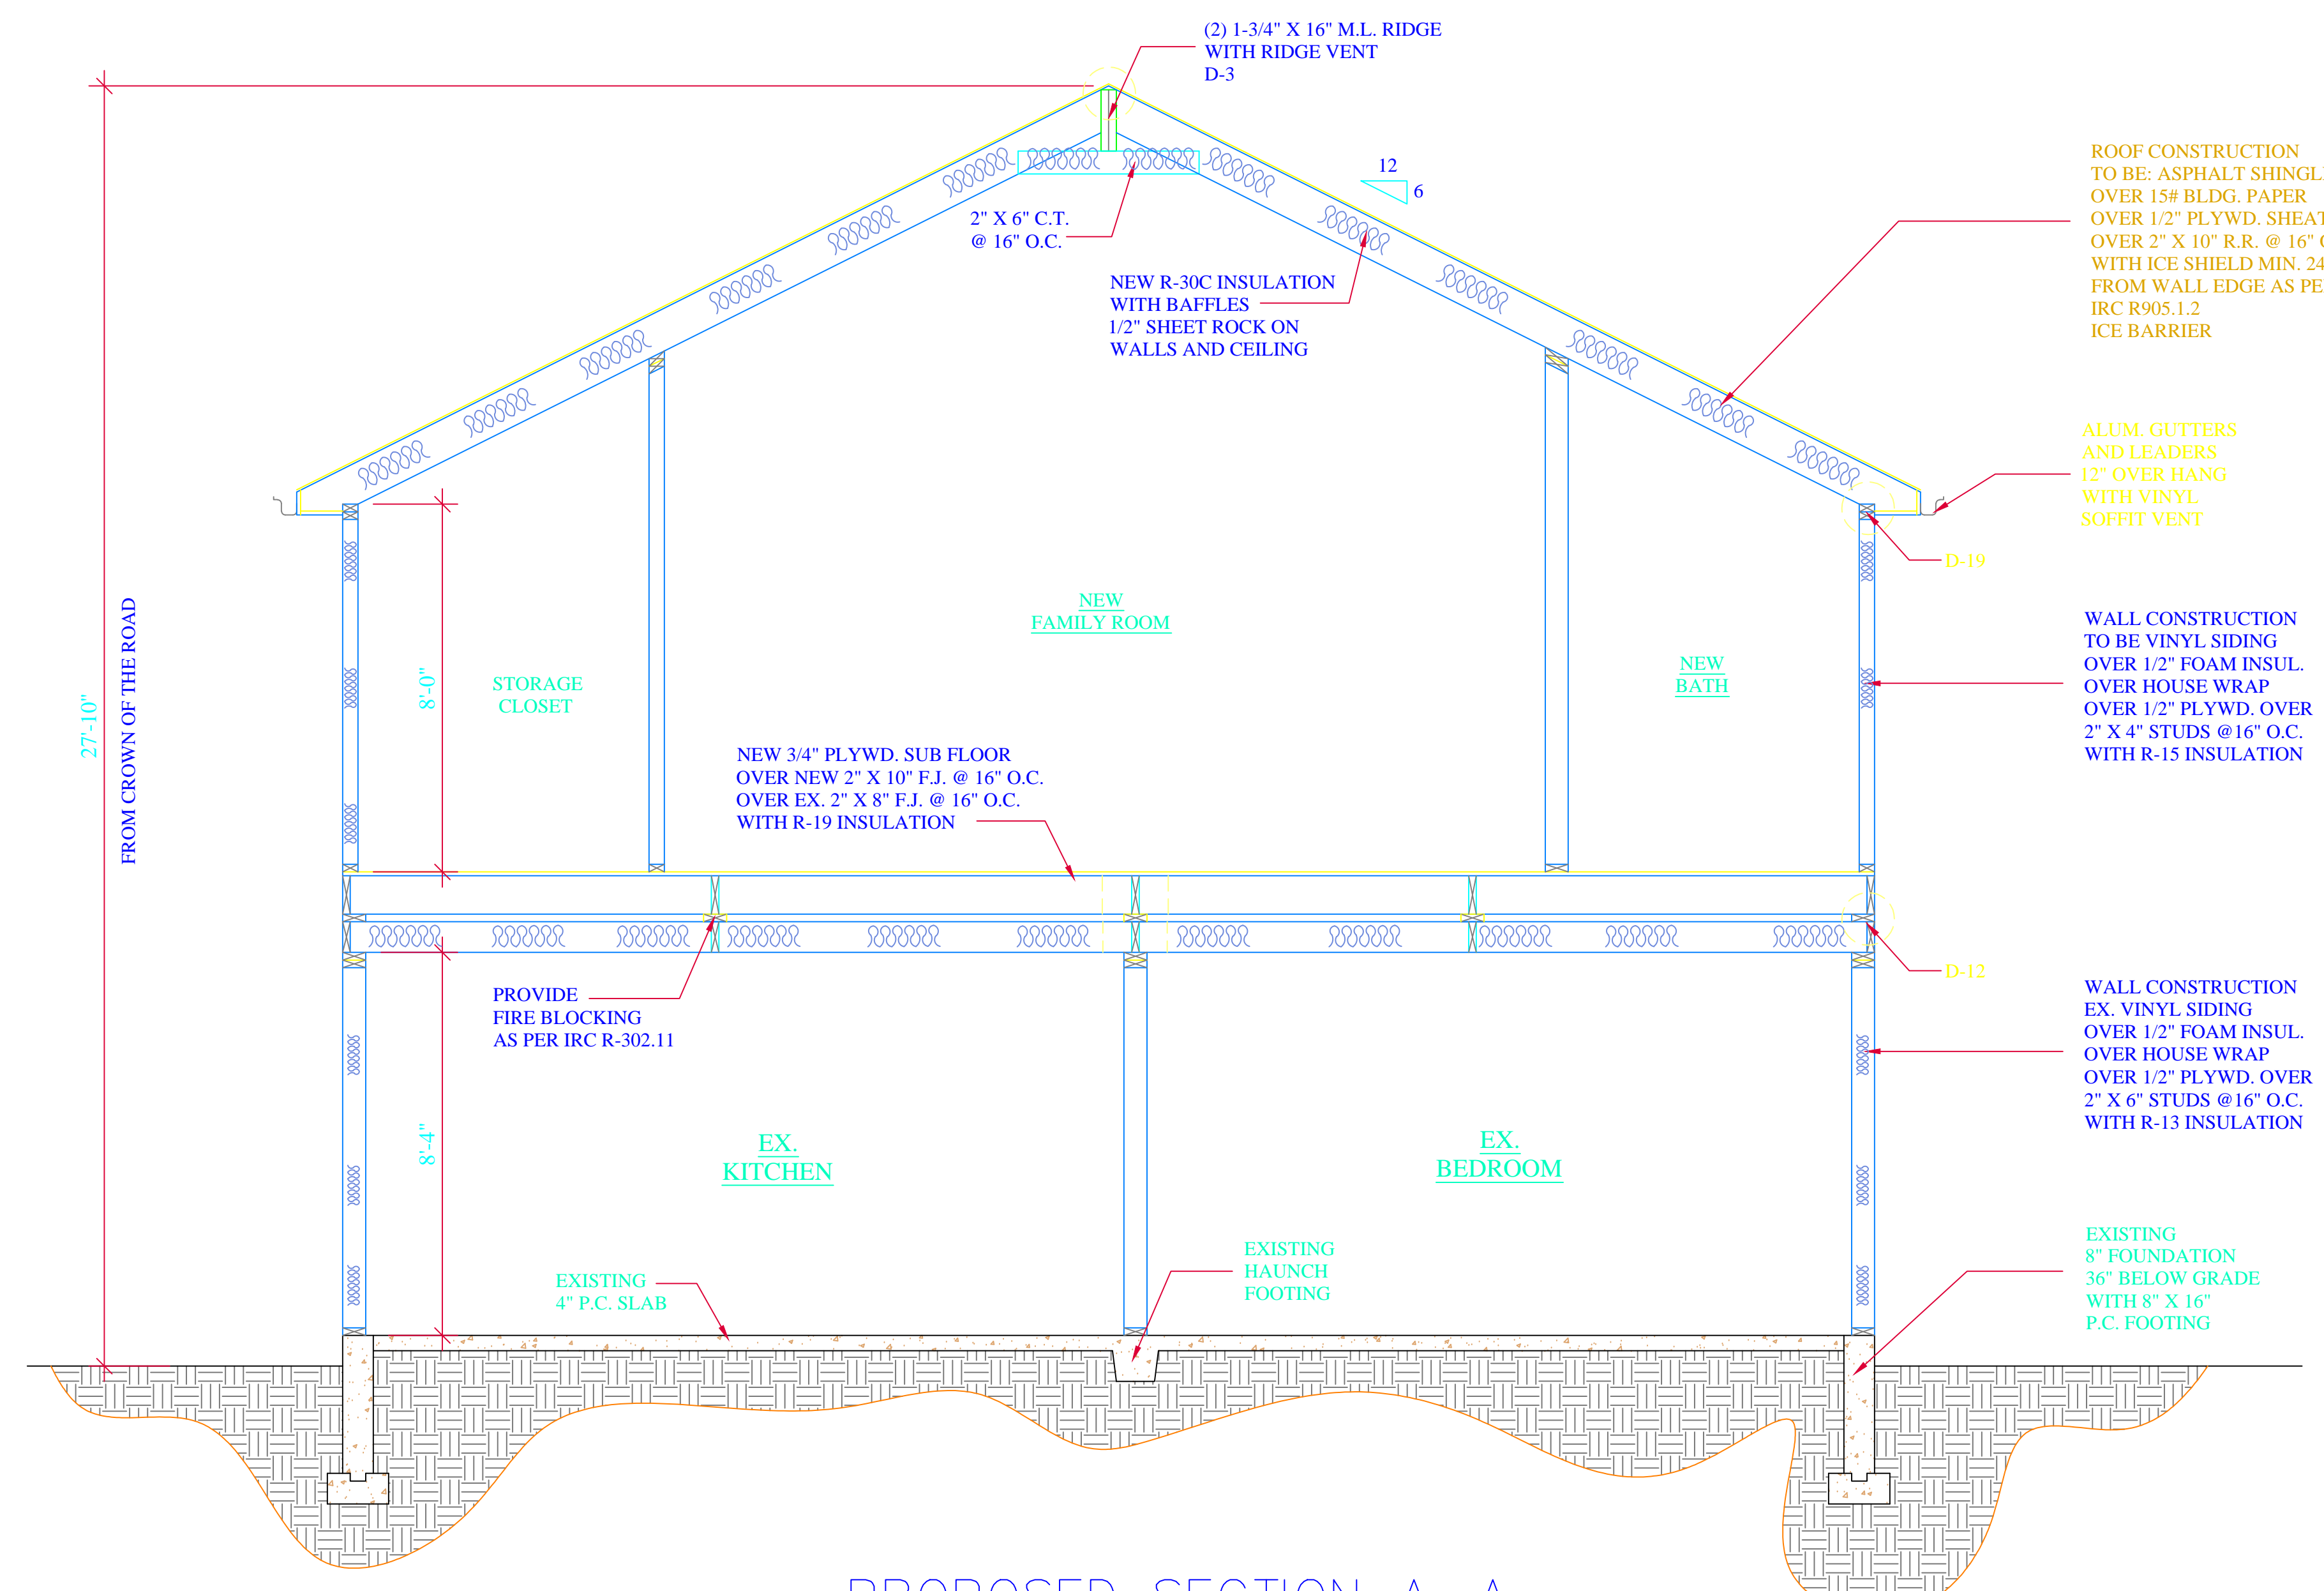

**PROPOSED SECTION A-A**  
SCALE: 1/4" = 1'-0"

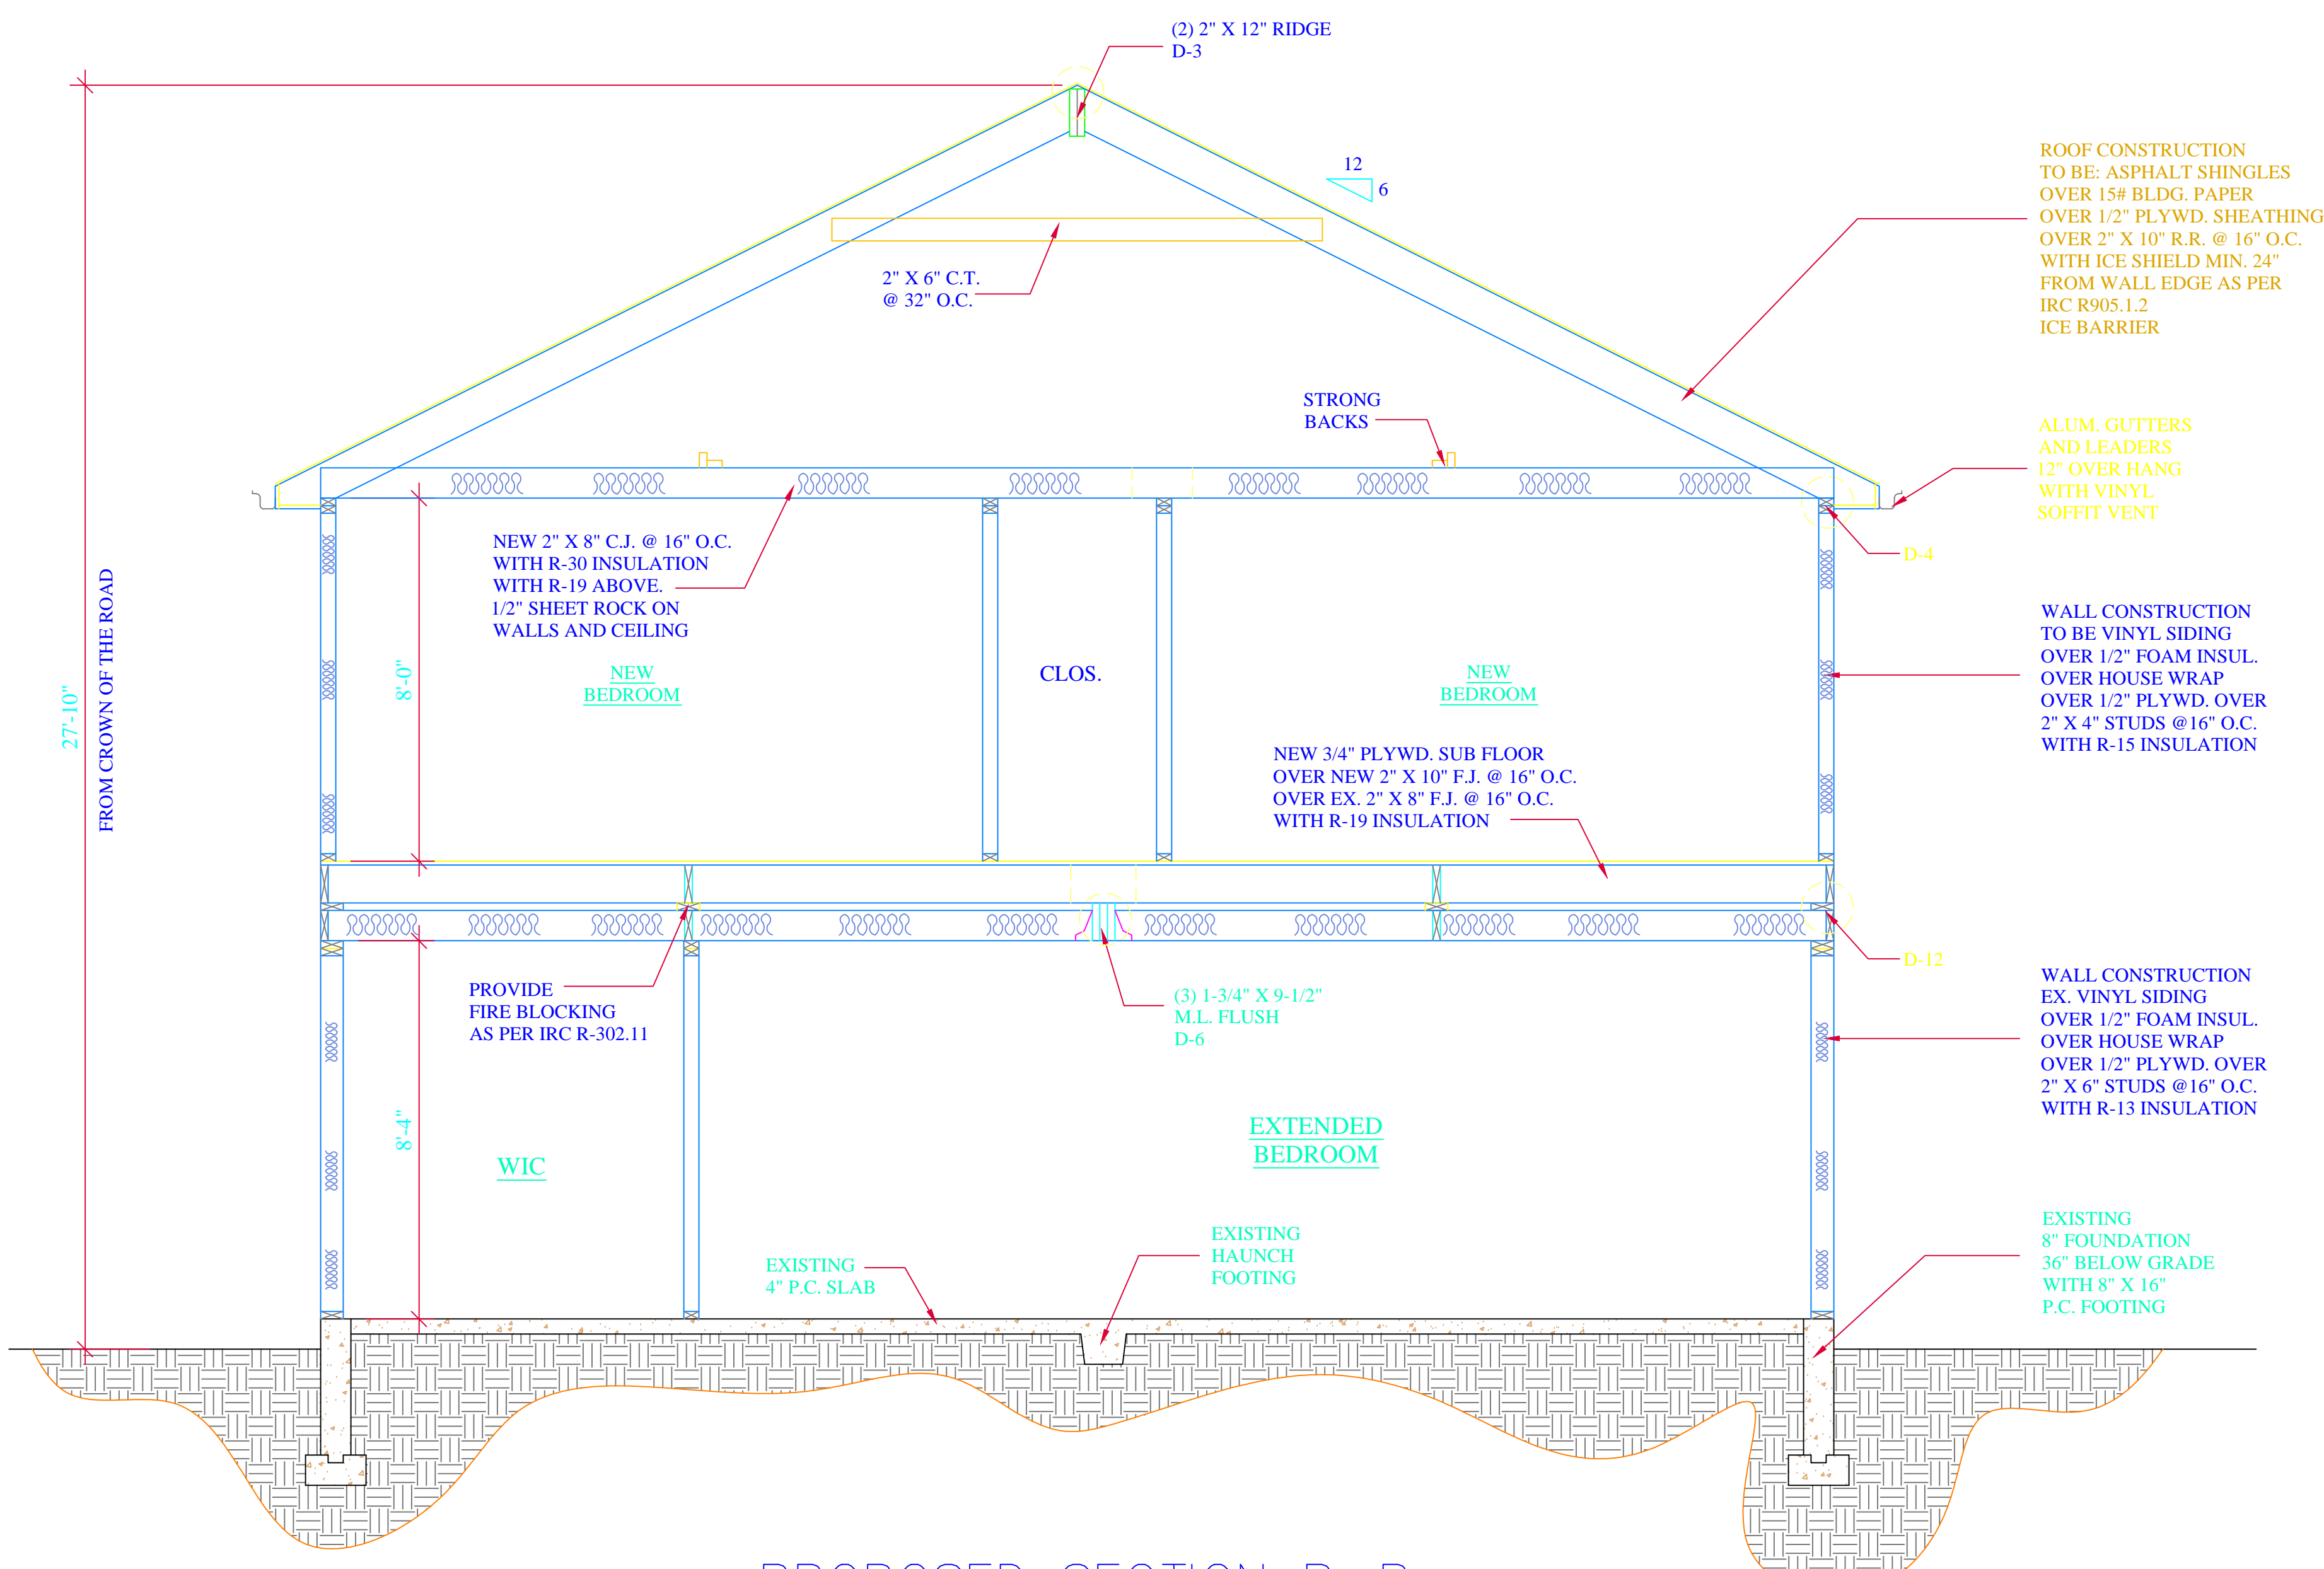

**PROPOSED SECTION B-B**  
SCALE: 1/4" = 1'-0"

**DRAFTING COMPANY:**  
**CADDSULTANTS**  
 Certified CAD Specialist  
 All Types of Drafting  
**MARC HOFFMAN**  
 167 Allen Road  
 Rockville Centre NY, 11570  
 Contact: 646-694-12512  
 Email: Caddstultant@yahoo.com

**DRAWING NAME:**  
**SECTIONS**

**PROJECT INFORMATION:**  
**HOFFMAN RESIDENCE**  
**167 ALLEN ROAD**  
**ROCKVILLE CENTRE**  
**NY 11570**

Drawn By: MH    Checkd By: MH  
 Scale: 1/2"=1'-0"    Date: 05/04/15    Drawing Number