



MATCH LINE

FOR CONTINUATION REFER DWG. P-100B

MATCH LINE

◀ FLAG NOTES ▶

◀ WC submittals not given.

\* All levels are from datum level

THIS DRAWING IS A PRESENTATION OF A PROPOSED LAYOUT. IT IS THE CONTRACTOR'S RESPONSIBILITY TO VERIFY AND REVIEW PRIOR TO FINAL SUBMISSION. CADD SULTANTS IS NOT RESPONSIBLE FOR DISCREPANCIES IN THE FIELD. ANY CORRECTIONS TO THE DRAWING IS REQUIRED BY THE CONTRACTOR TO ADVISE CADD SULTANTS BEFORE FINAL SUBMISSION & BEFORE FABRICATION OR INSTALLATION.

NO.	DATE	DESCRIPTION
2	02/05/18	Revised as per comments.
1	07/27/17	Revised as per comments.

PLUMBING CONTRACTOR:

**Titan Reality Construction**

DRAFTING COMPANY:

**CADD SULTANTS**  
 Certified CAD Specialist  
 All Types of Drafting

**MARC HOFFMAN**


167 Allen Road  
 Rockville Centre NY, 11570  
 Contact: 646.641.2519  
 Email: CaddSultant@yahoo.com

ADDRESS:

**NEW MIXED USE DEVELOPMENT**  
 575 4th AVENUE  
 BROOKLYN, 11215

PROJECT INFORMATION:

**UNDER GROUND PIPING LAYOUT**

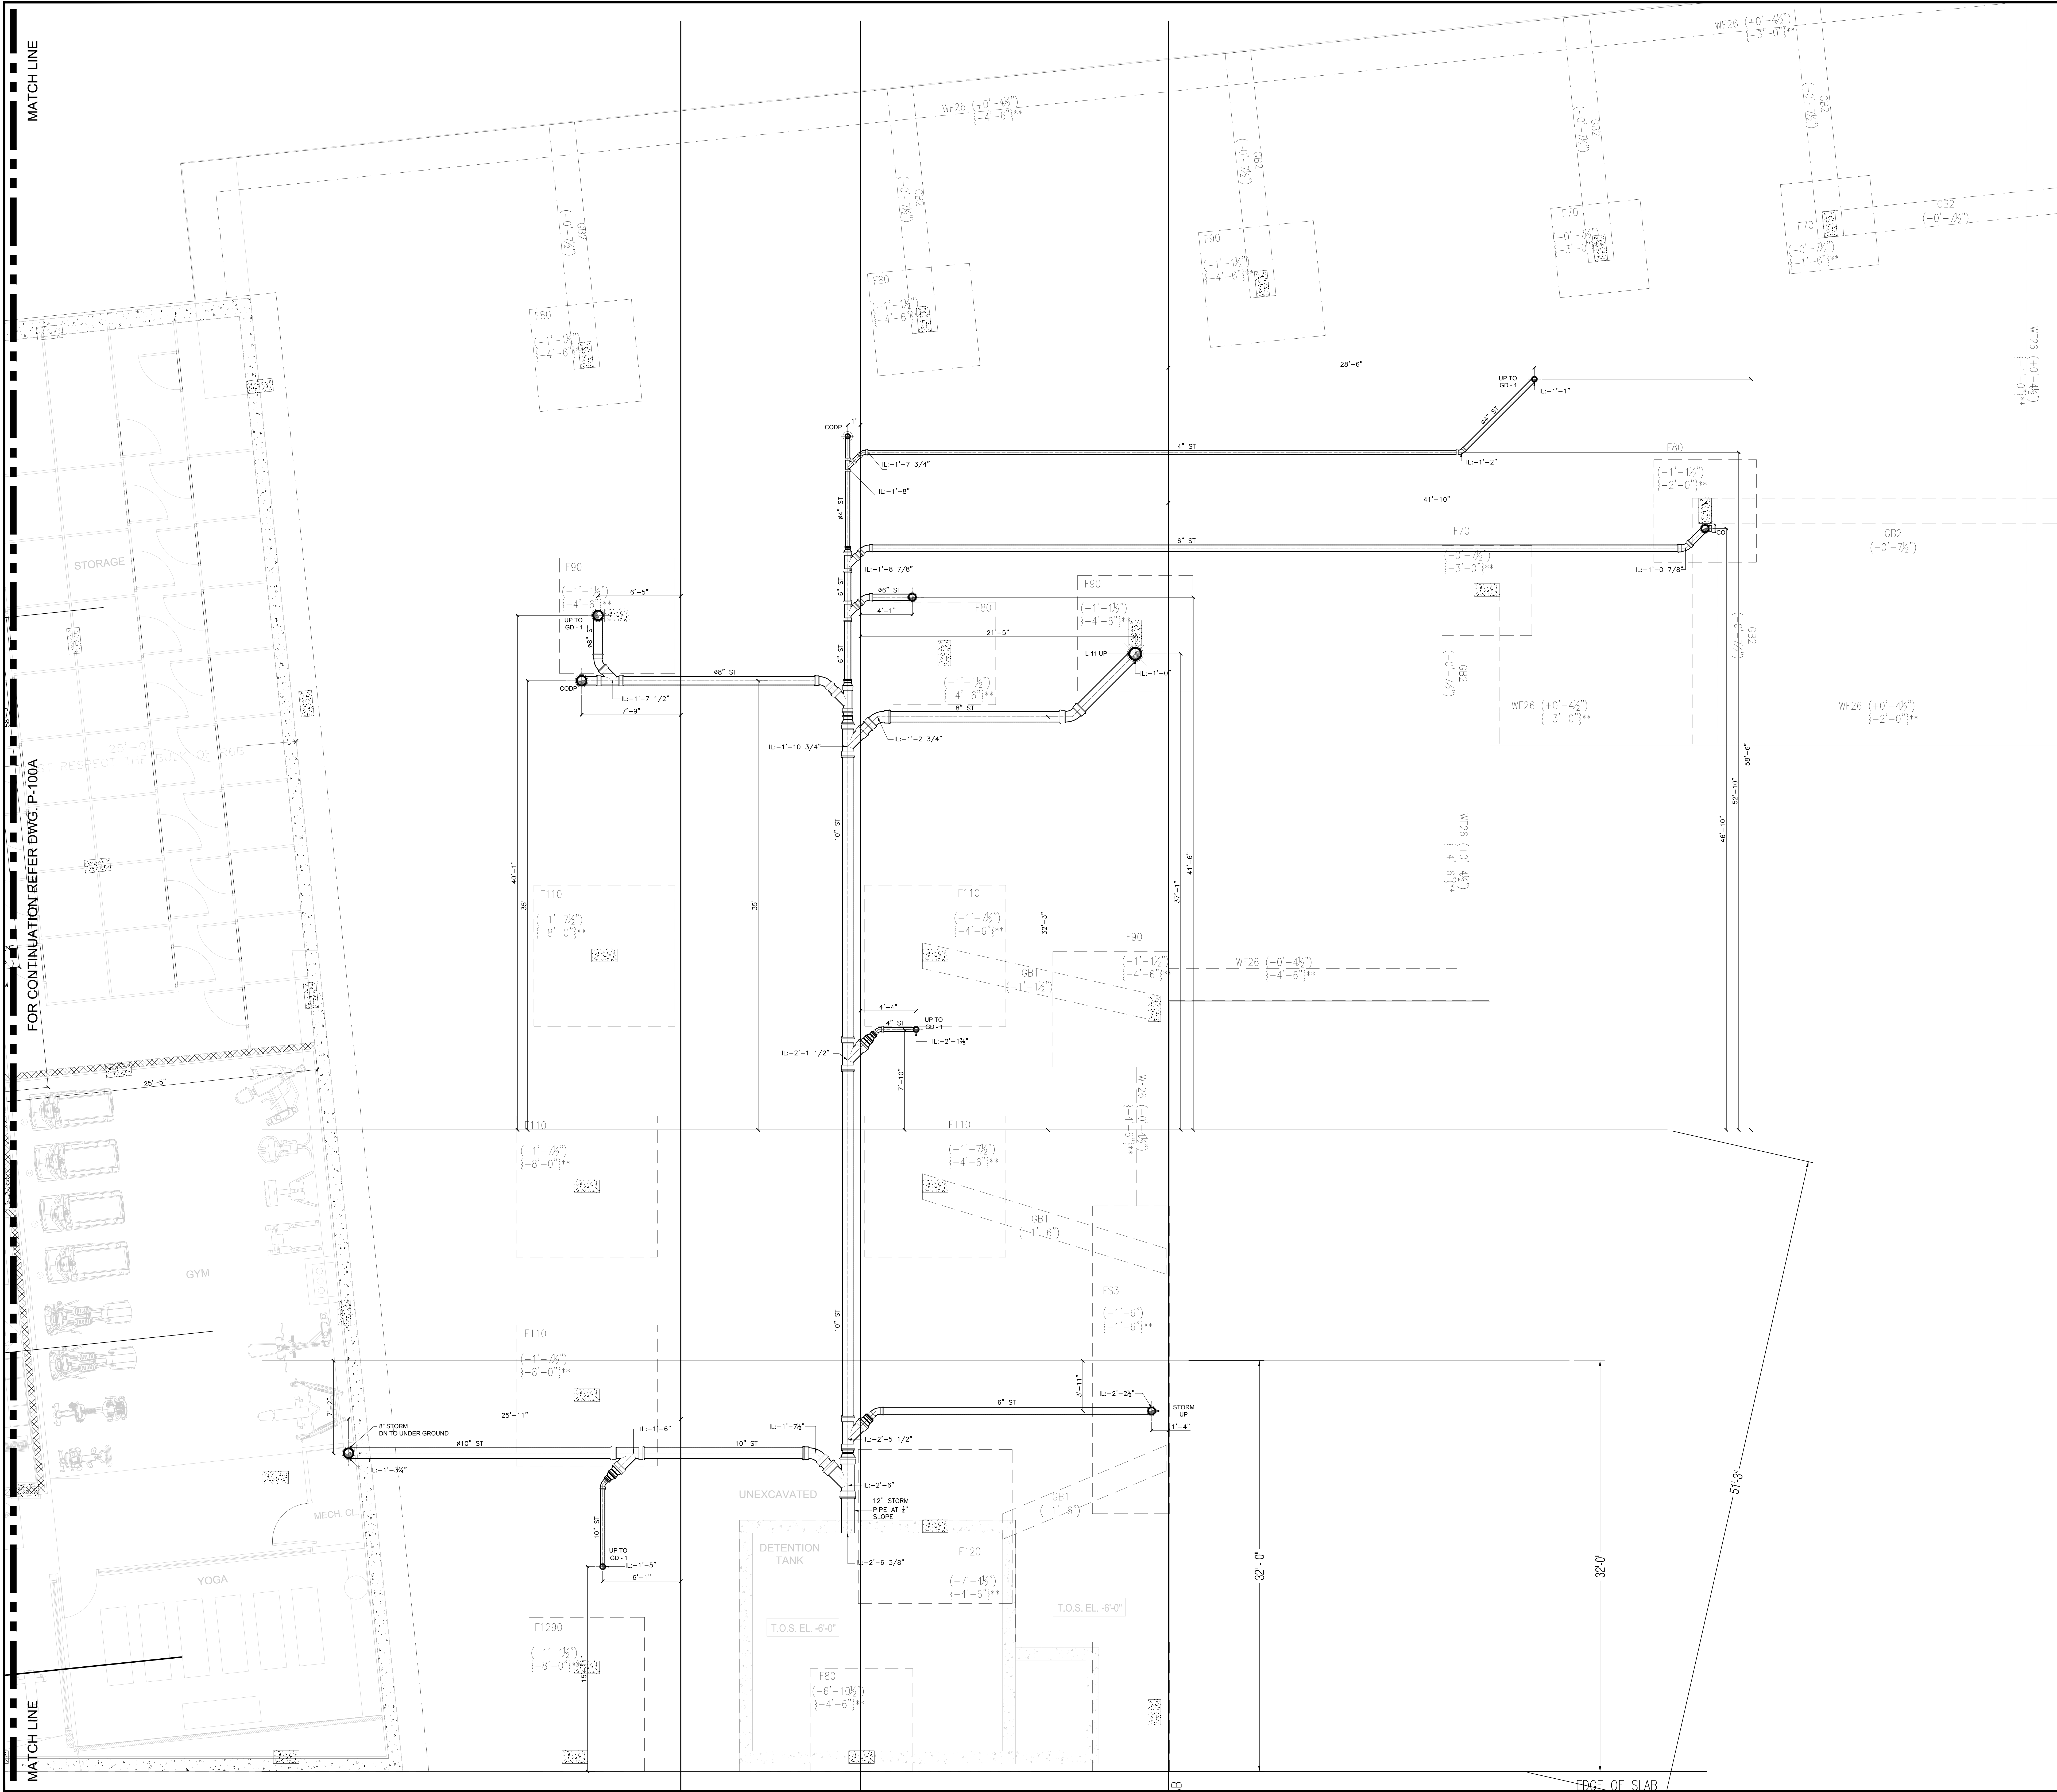

◀ FLAG NOTES ▶

◀ WC submittals not given.

\* All levels are from datum level

THIS DRAWING IS A PRESENTATION OF A PROPOSED LAYOUT. IT IS THE CONTRACTOR'S RESPONSIBILITY TO VERIFY AND REVIEW PRIOR TO FINAL SUBMISSION. CADDSULTANTS IS NOT RESPONSIBLE FOR DISCREPANCIES IN THE FIELD. ANY CORRECTIONS TO THE DRAWING IS REQUIRED BY THE CONTRACTOR TO ADVISE CADDSULTANTS BEFORE FINAL SUBMISSION & BEFORE FABRICATION OR INSTALLATION.

NO.	DATE	DESCRIPTION
2	02/05/18	Revised as per comments.
1	07/27/17	Revised as per comments.

PLUMBING CONTRACTOR:  
**Titan Reality Construction**

DRAFTING COMPANY:  
**CADDSULTANTS**  
Certified CAD Specialist  
All Types of Drafting  
**MARC HOFFMAN**  
167 Allen Road  
Rockville Centre, NY, 11570  
Contact: 646.641.2519  
Email: Caddsubmittant@yahoo.com

ADDRESS:  
**NEW MIXED USE DEVELOPMENT**  
575 4th AVENUE  
BROOKLYN, 11215

PROJECT INFORMATION:  
**UNDER GROUND PIPING LAYOUT**