


- ① Pipe run under Reflected Ceiling Level.
- ② Duct and pipe clashes together.
- ③ Pipes clashes together.
- ④ Sprinkler Pipe clashes with Reflected Ceiling Level.
- ⑤ Duct run under Reflected Ceiling Level.

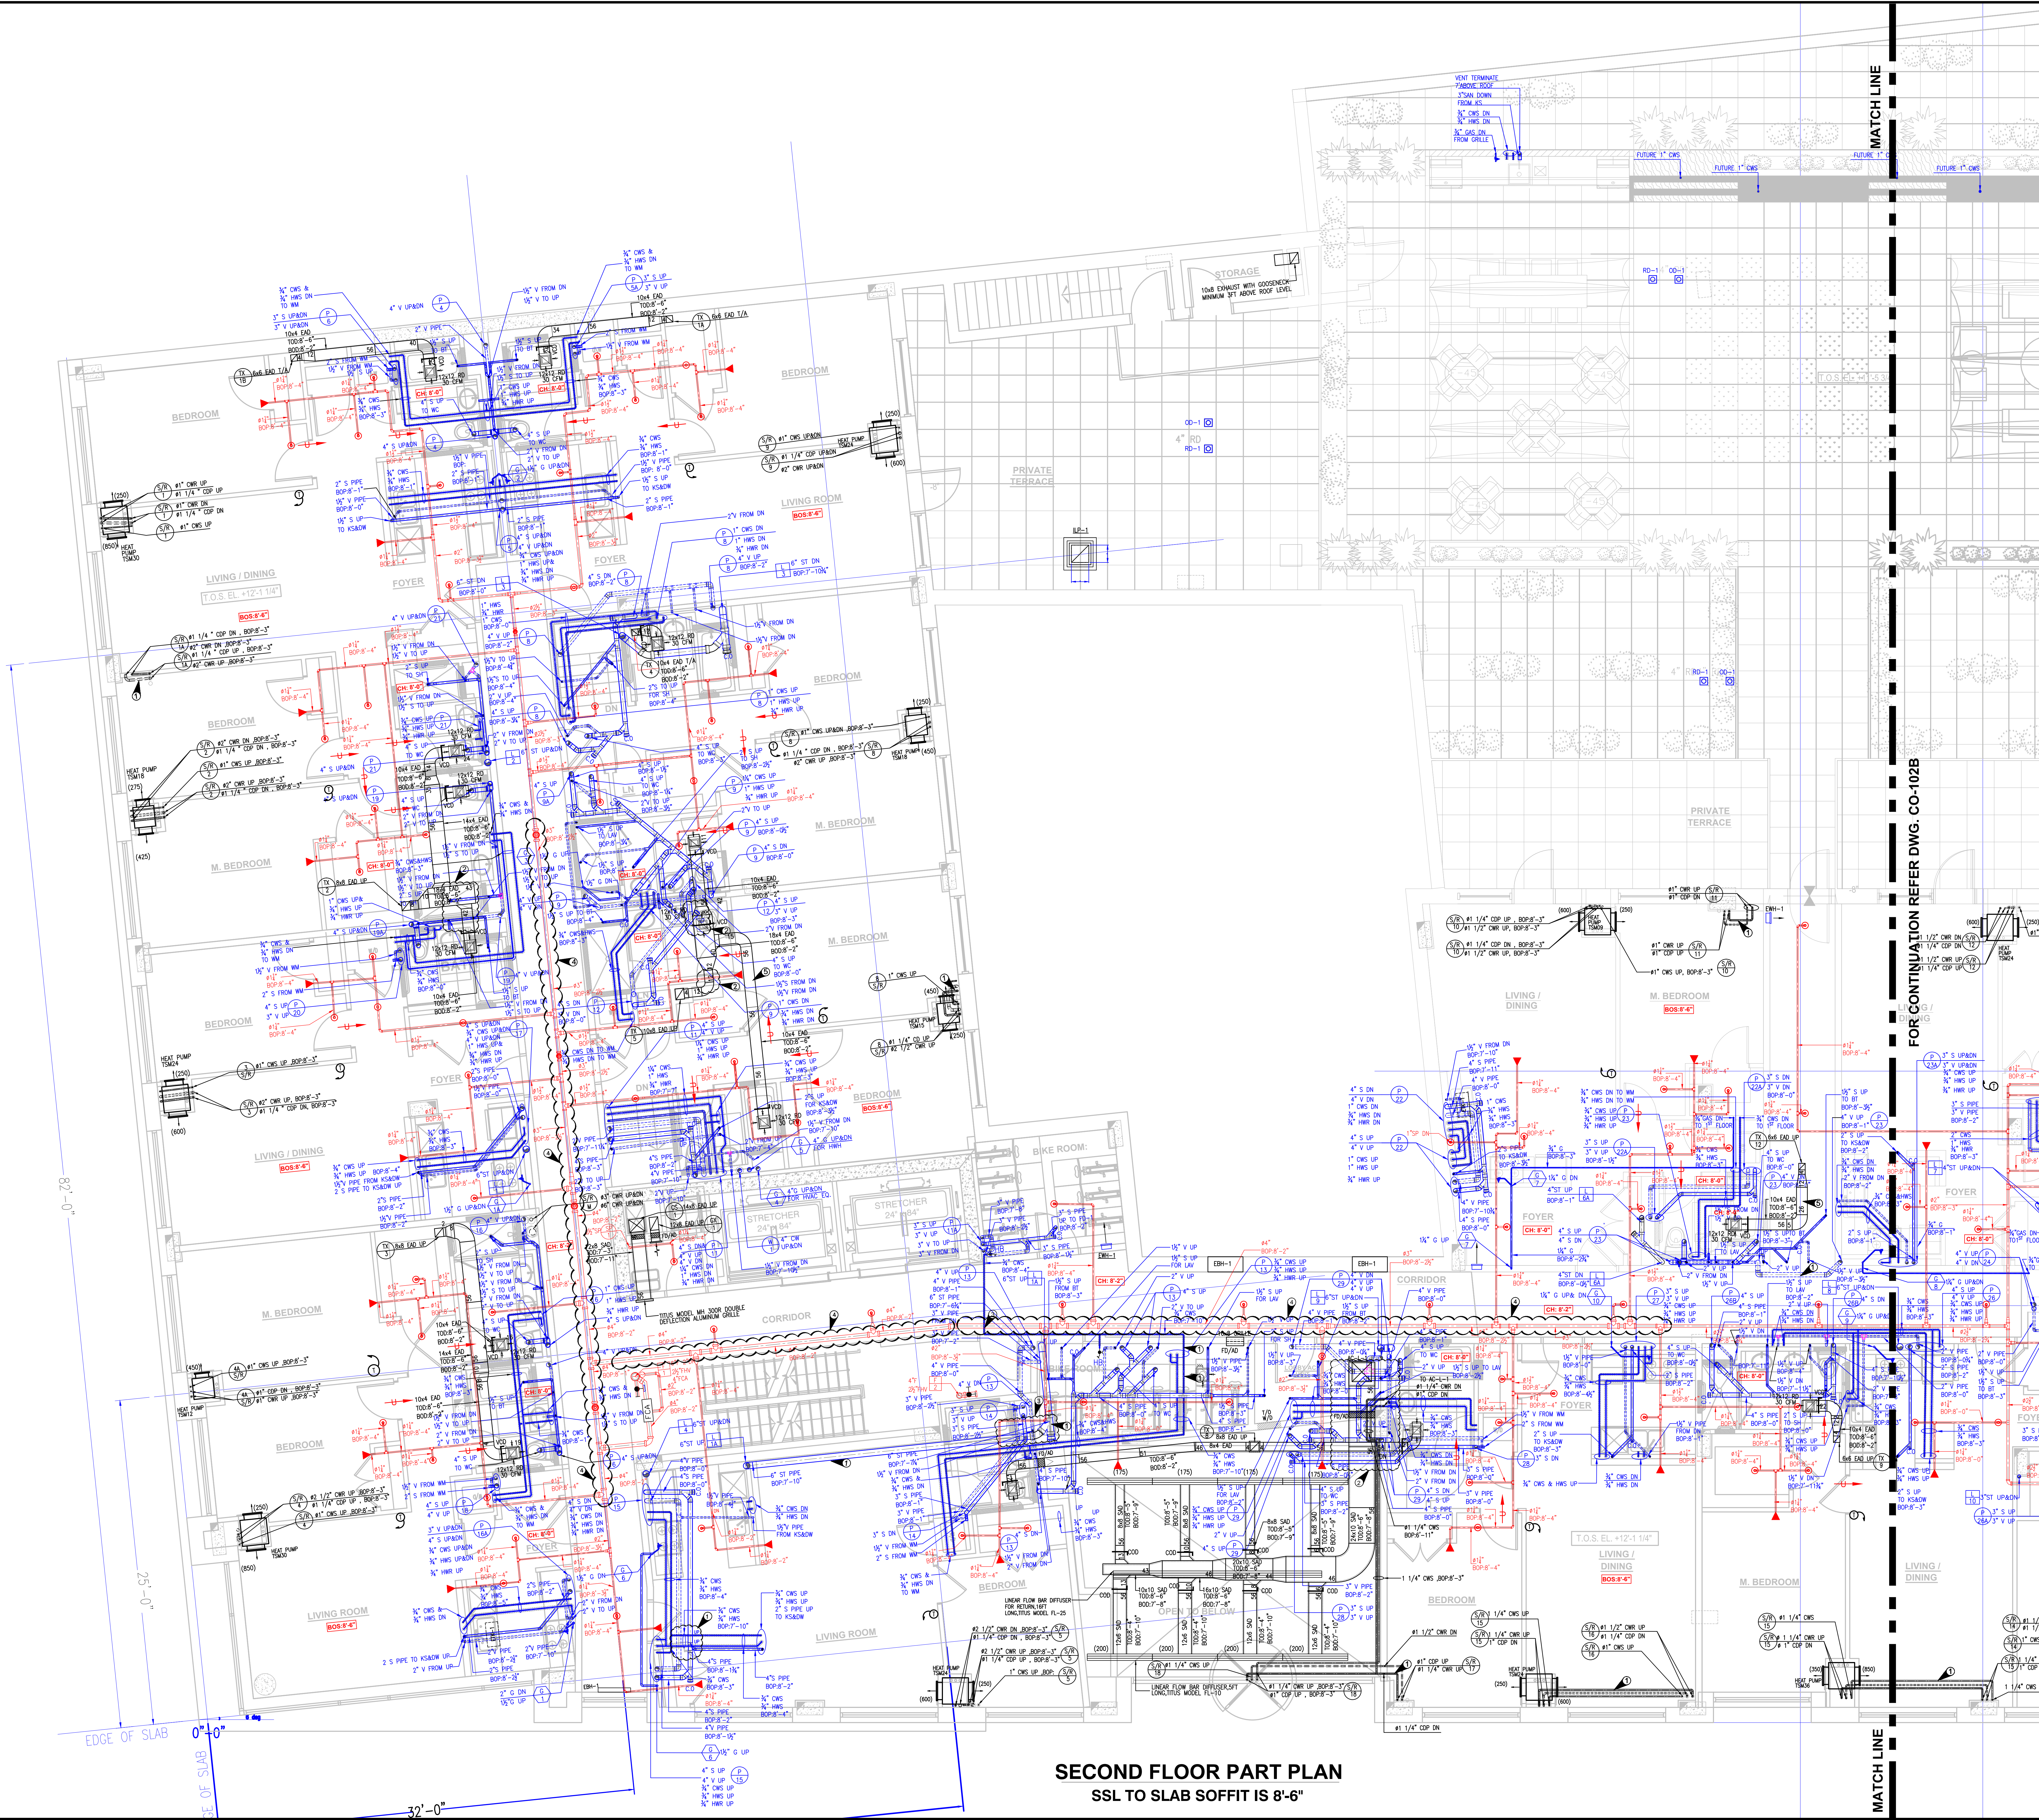

THIS DRAWING IS A PRESENTATION OF A PROPOSED LAYOUT. IT IS THE CONTRACTOR'S RESPONSIBILITY TO VERIFY AND REVIEW PRIOR TO FINAL SUBMISSION. CADDSULTANTS IS NOT RESPONSIBLE FOR DISCREPANCIES IN THE FIELD. ANY CORRECTIONS TO THE DRAWING IS REQUIRED BY THE CONTRACTOR TO ADVISE CADDSULTANTS BEFORE FINAL SUBMISSION & BEFORE FABRICATION OR INSTALLATION.

NO.	DATE	DESCRIPTION
3	03/13/18	REVISED AS PER COMMENTS DATED 03.06.18.
2	02/20/18	REVISED AS PER COMMENTS.
1	02/09/18	REVISED AS PER COMMENTS.

PLUMBING CONTRACTOR:
Titan Realty & Construction
 One Plaza Road
 Greenvale, New York 11548
 T. 516-348-1200 x 143
 F. 516-348-1201
 E. Nawad@titannewyork.com

DRAFTING COMPANY:
CADDSULTANTS
 Certified CAD Specialist
 All Types of Drafting
MARC HOFFMAN
 167 Allen Road
 Rockville Centre, NY, 11570
 Contact: 646.651.2512
 Email: Caddsubstant@yahoo.com

ADDRESS:
NEW MIXED USE DEVELOPMENT
 575 4th AVENUE
 BROOKLYN, 11215

PROJECT INFORMATION:
SECOND FLOOR (PART-A)
COMBINED SERVICES LAYOUT
 Scale: 1/4"=1'-0" 02/20/18 Drawing Number
 PAGE SIZE 36x48 CO-102A

SECOND FLOOR PART PLAN
 SSL TO SLAB SOFFIT IS 8'-6"