


- FLAG NOTES
- ① Pipes are below the reflected ceiling.
 - ② Pipe is clashes with reflected ceiling.
 - ③ Duct is clashes with reflected ceiling.

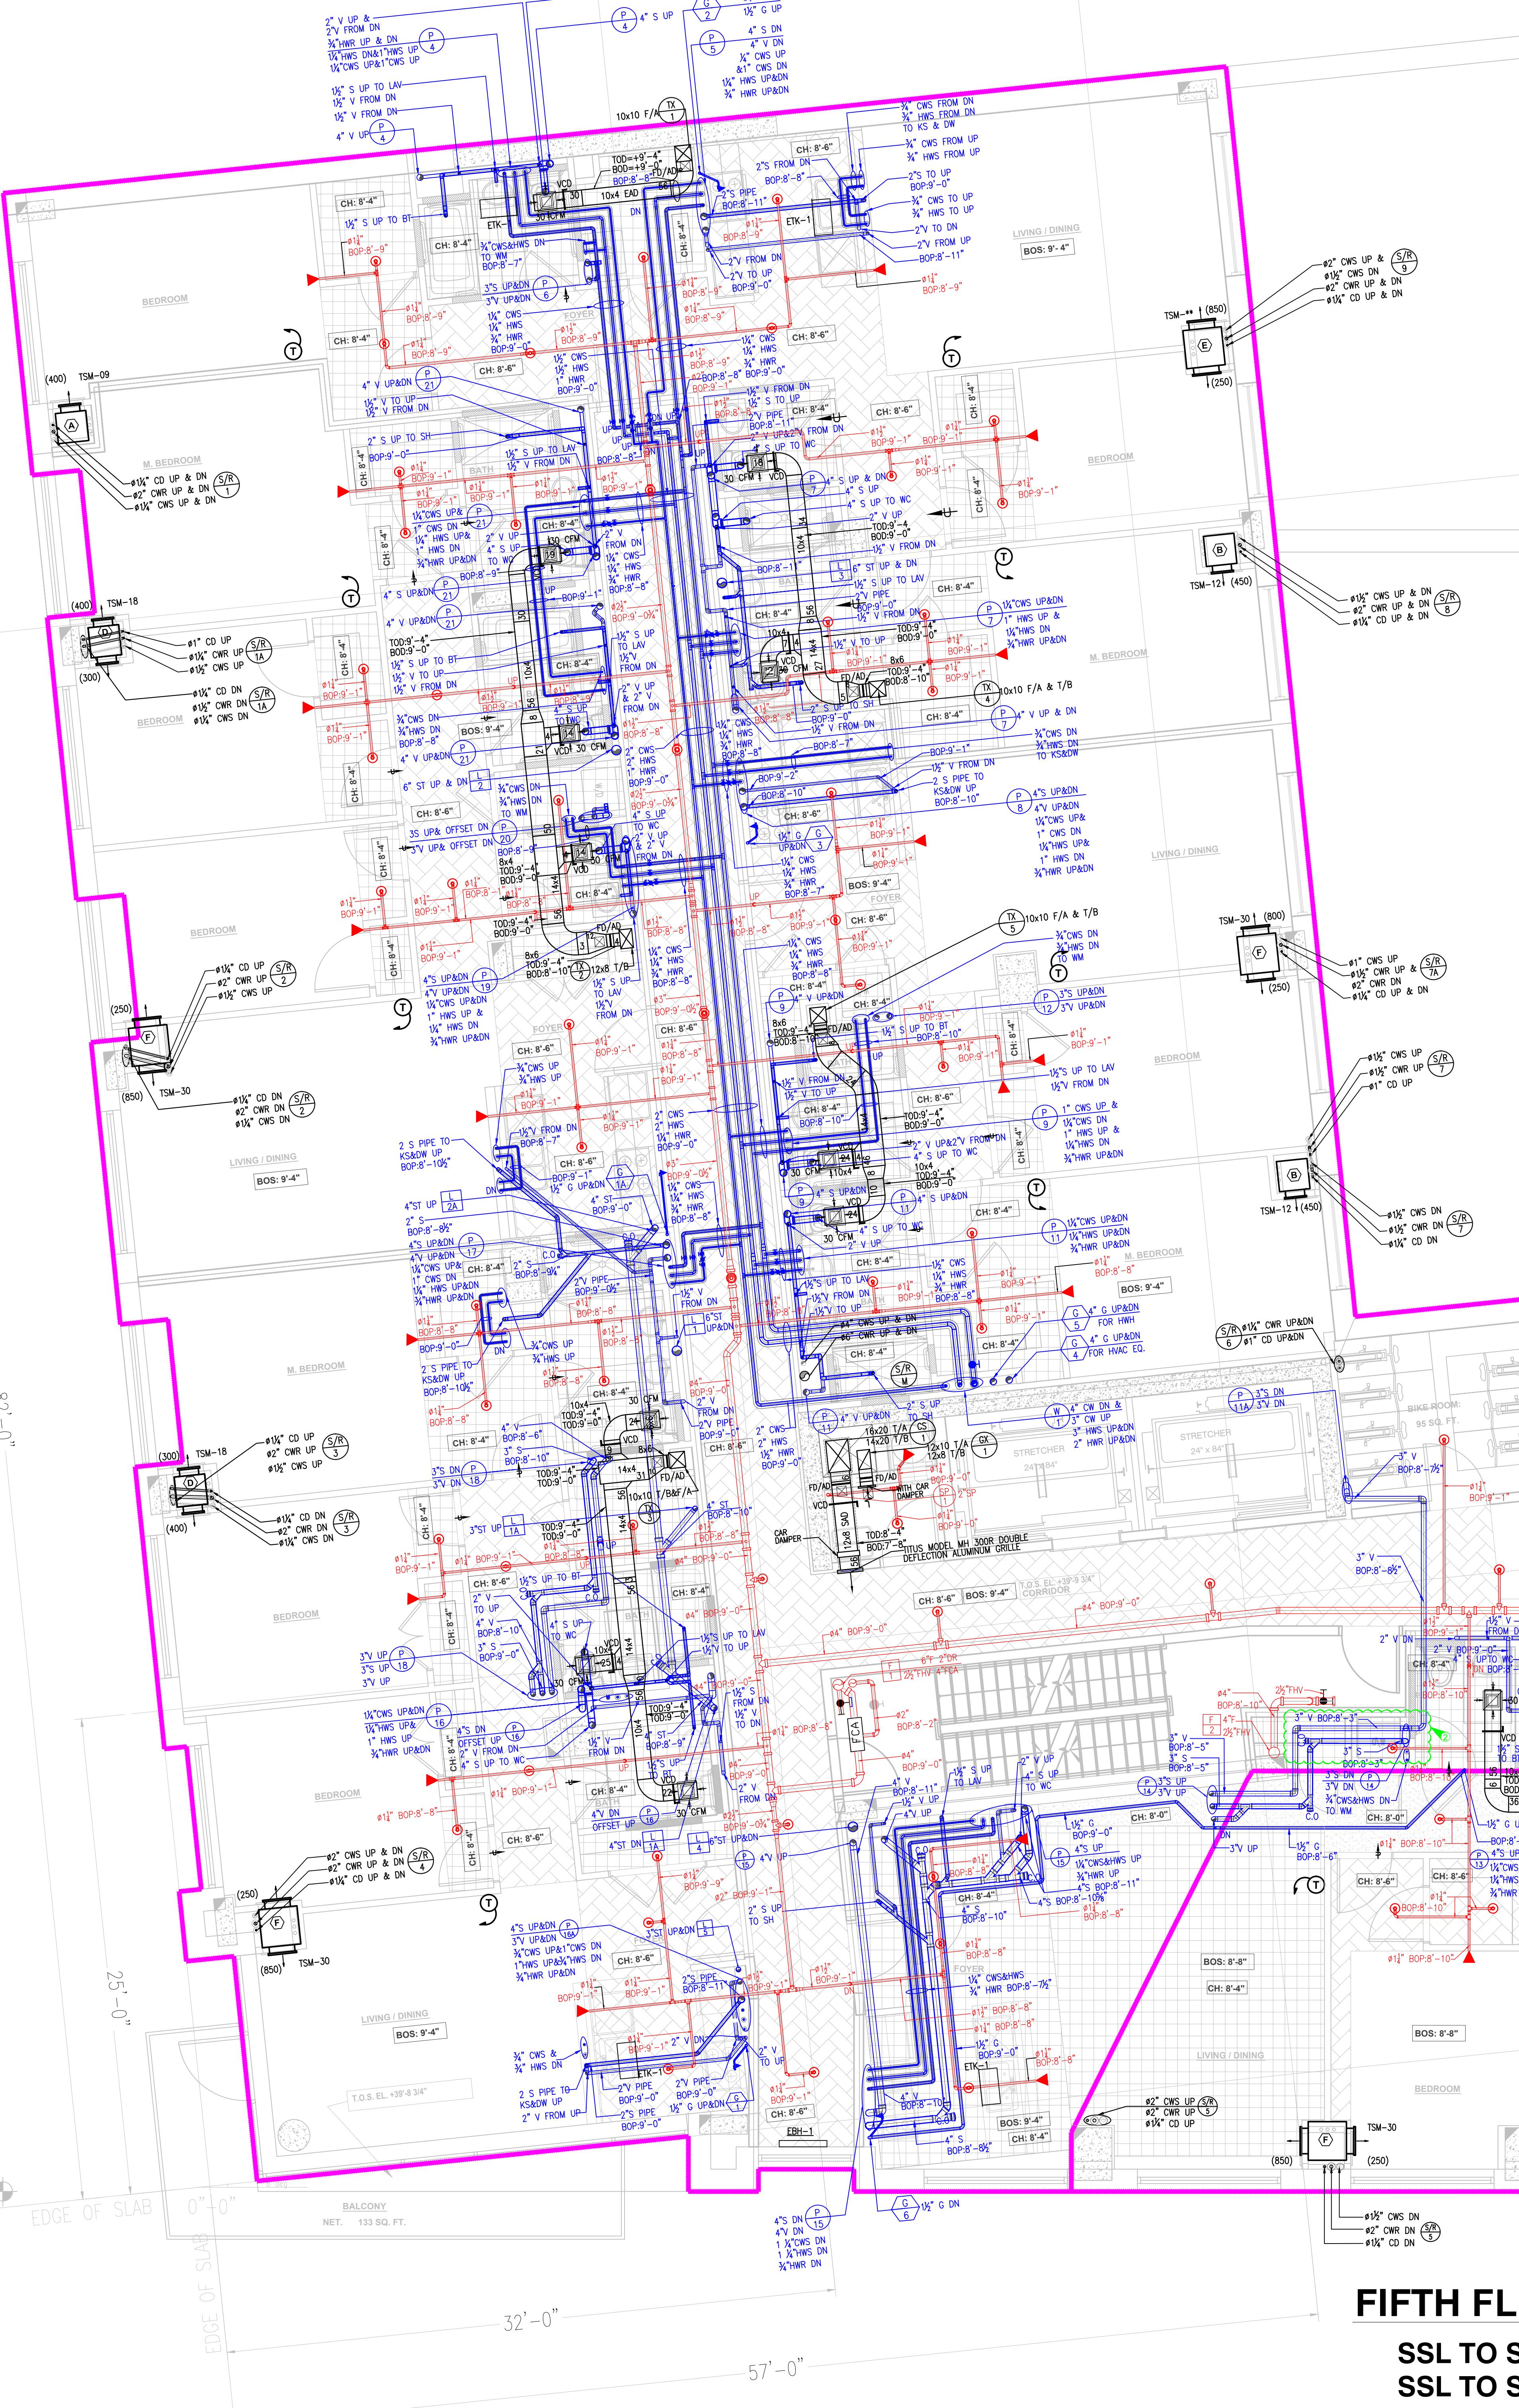

MATCH LINE


FOR CONTINUATION REFER DWG. CO-105-B

MATCH LINE

MATCH LINE

FOR CONTINUATION REFER DWG. CO-105-B

MATCH LINE

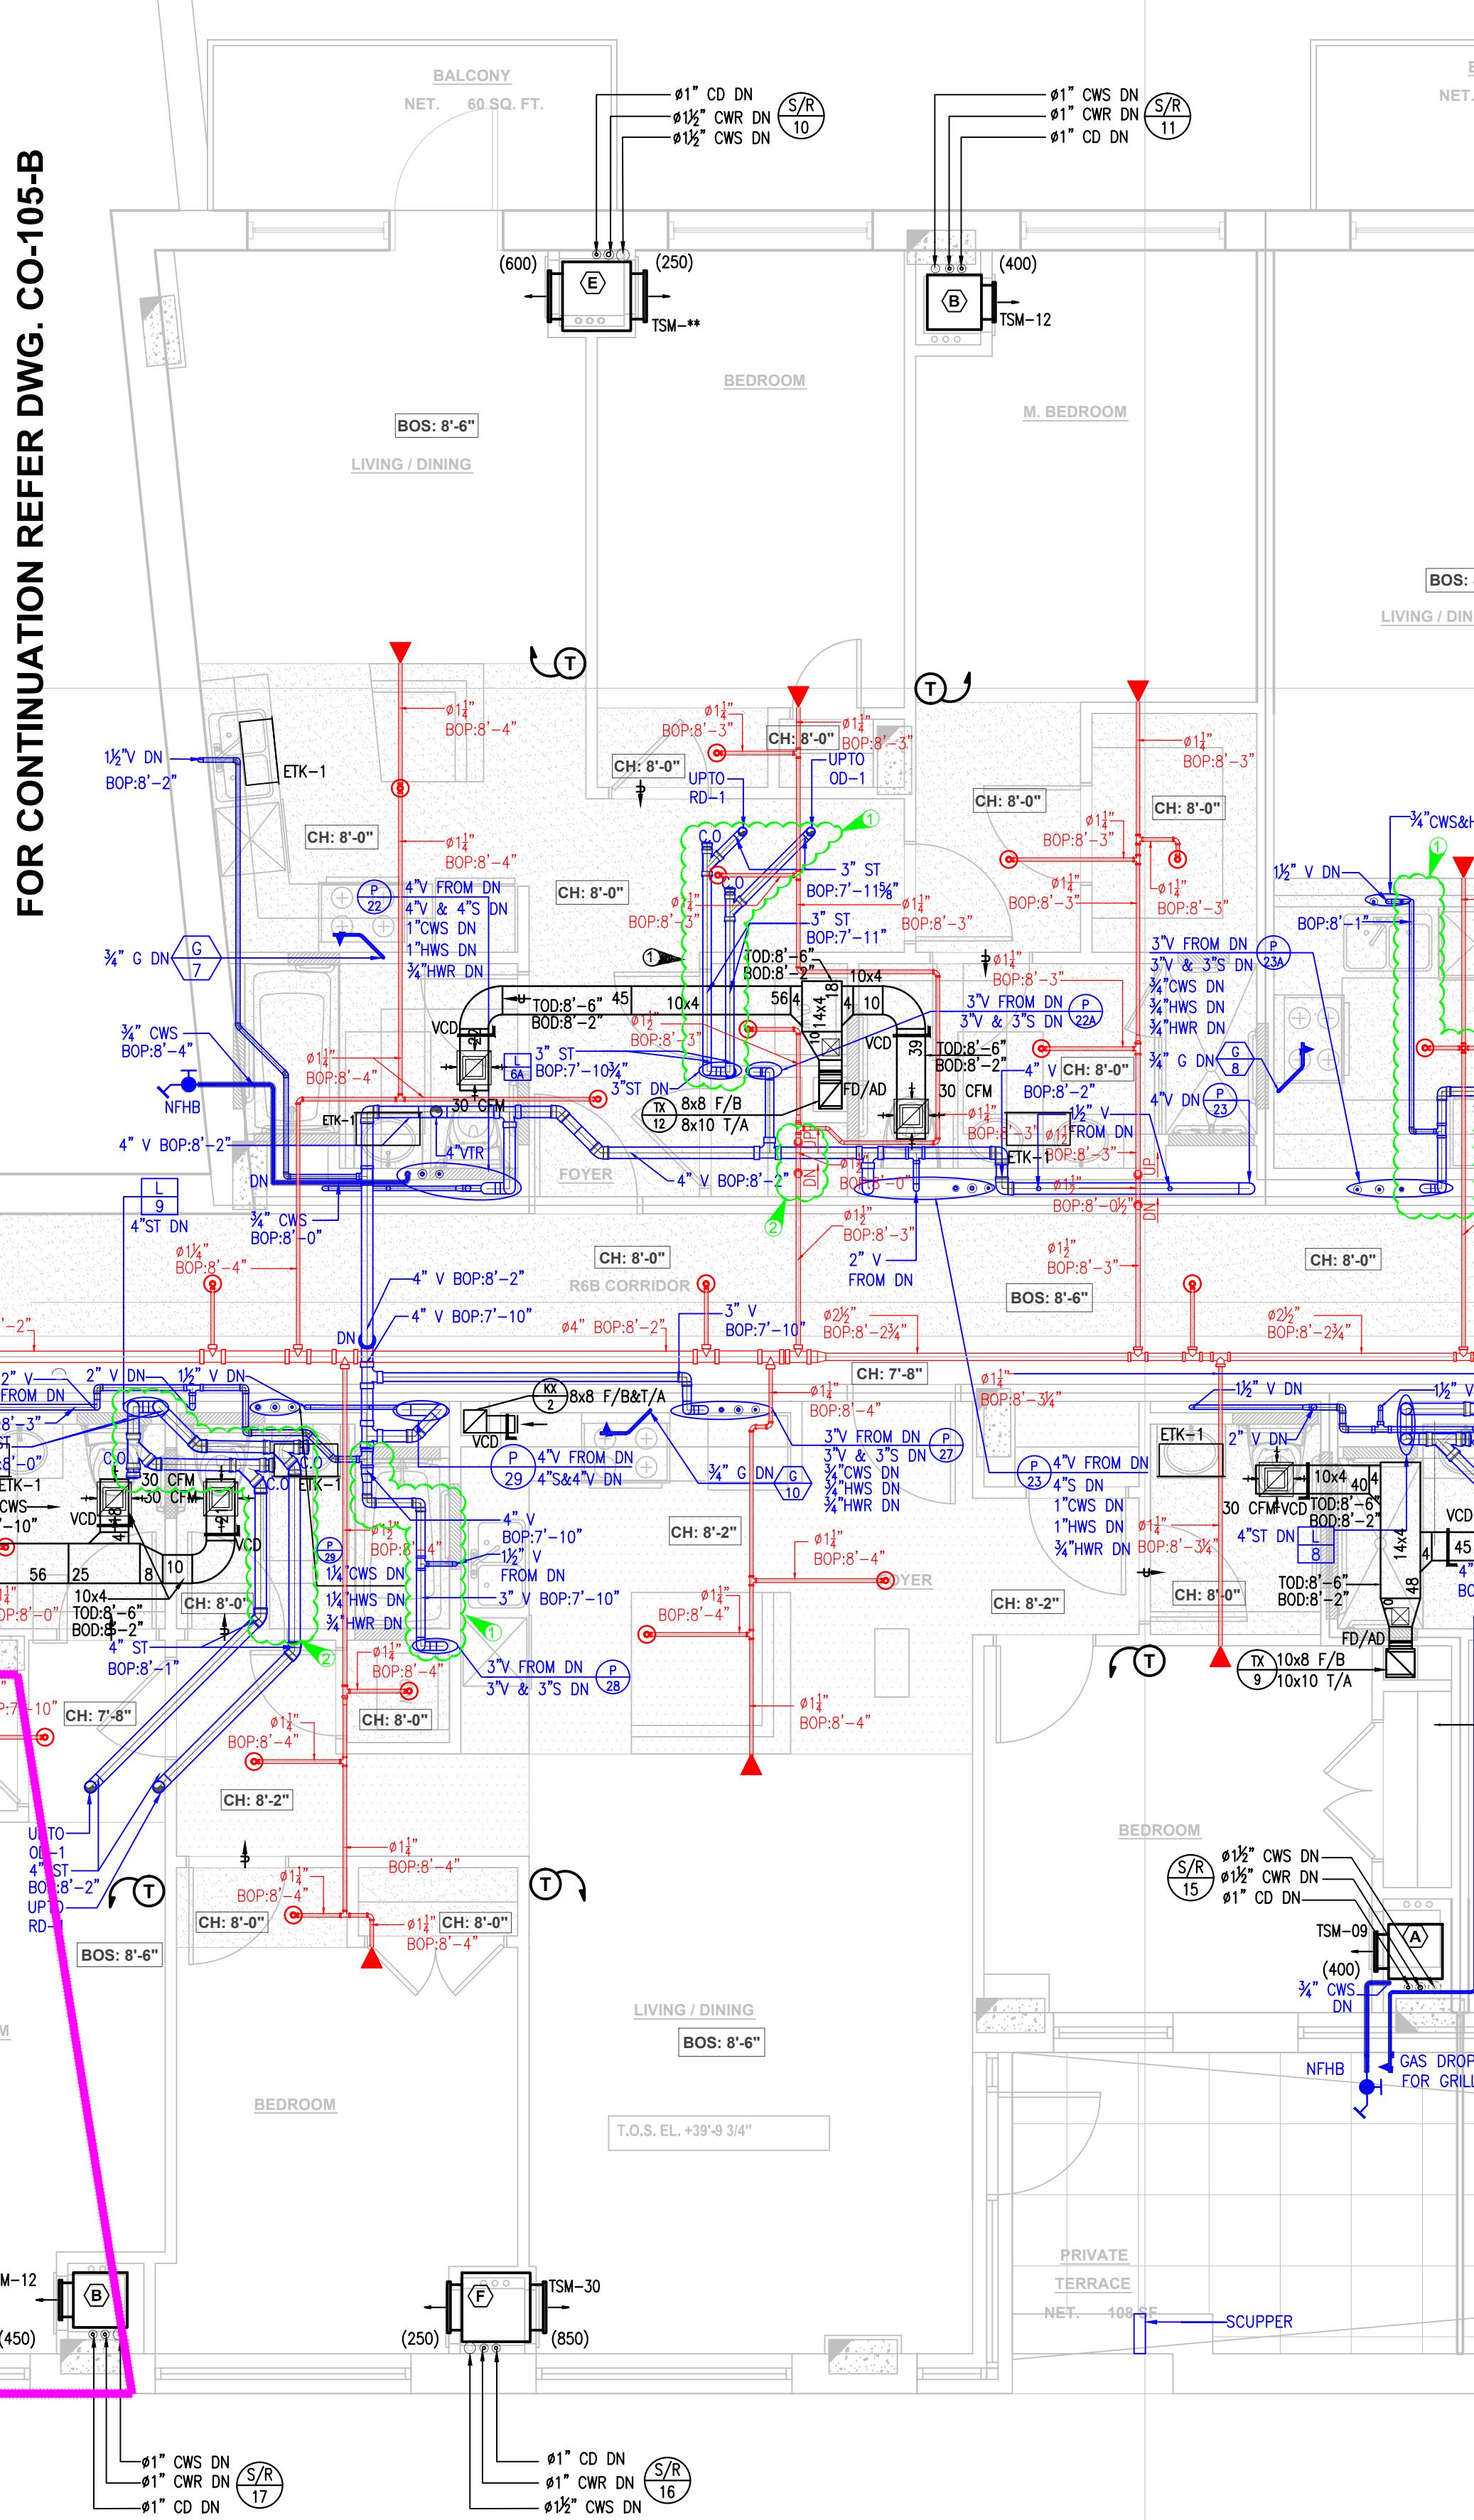

THIS DRAWING IS A PRESENTATION OF A PROPOSED LAYOUT. IT IS THE CONTRACTOR'S RESPONSIBILITY TO VERIFY AND REVIEW PRIOR TO FINAL SUBMISSION. CADSULTANTS IS NOT RESPONSIBLE FOR DISCREPANCIES IN THE FIELD. ANY CORRECTIONS TO THE DRAWING IS REQUIRED BY THE CONTRACTOR TO ADVISE CADSULTANTS BEFORE FINAL SUBMISSION & BEFORE FABRICATION OR INSTALLATION.

2	05/09/18	UPDATED AS PER THE COMMENTS.
1	04/20/18	UPDATED AS PER THE COMMENTS.
NO. DATE: DESCRIPTION:		

REVISIONS

PLUMBING CONTRACTOR:
Titan Realty & Construction
One Plaza Road
Greenvale, New York 11548
T. 516-348-1200 x 143
F. 516-348-1201
E. Nawad@titannewyork.com

DRAFTING COMPANY:
CADDUSLANTS
Certified CAD Specialist
All Types of Drafting
MARC HOFFMAN
167 Allen Road
Rockville Centre NY, 11570
Contact: 646.641.2512
Email: Cadduslants@yahoo.com

ADDRESS:
NEW MIXED USE DEVELOPMENT
575 4th AVENUE
BROOKLYN, 11215

PROJECT INFORMATION:
FIFTH FLOOR (PART-A)
COMBINED SERVICES LAYOUT
Scale: 1/4"=1'-0" 02/27/18 Drawing Number
PAGE SIZE 36x48 CO-105A