


- ① DUCT SIZES NOT SHOWN ON DESIGN DRAWING.
- ② AS PER RCP LAYOUT AIR INLET OR AIR OUTLET IS COMING ABOVE THE FALSE CEILING LEVEL.

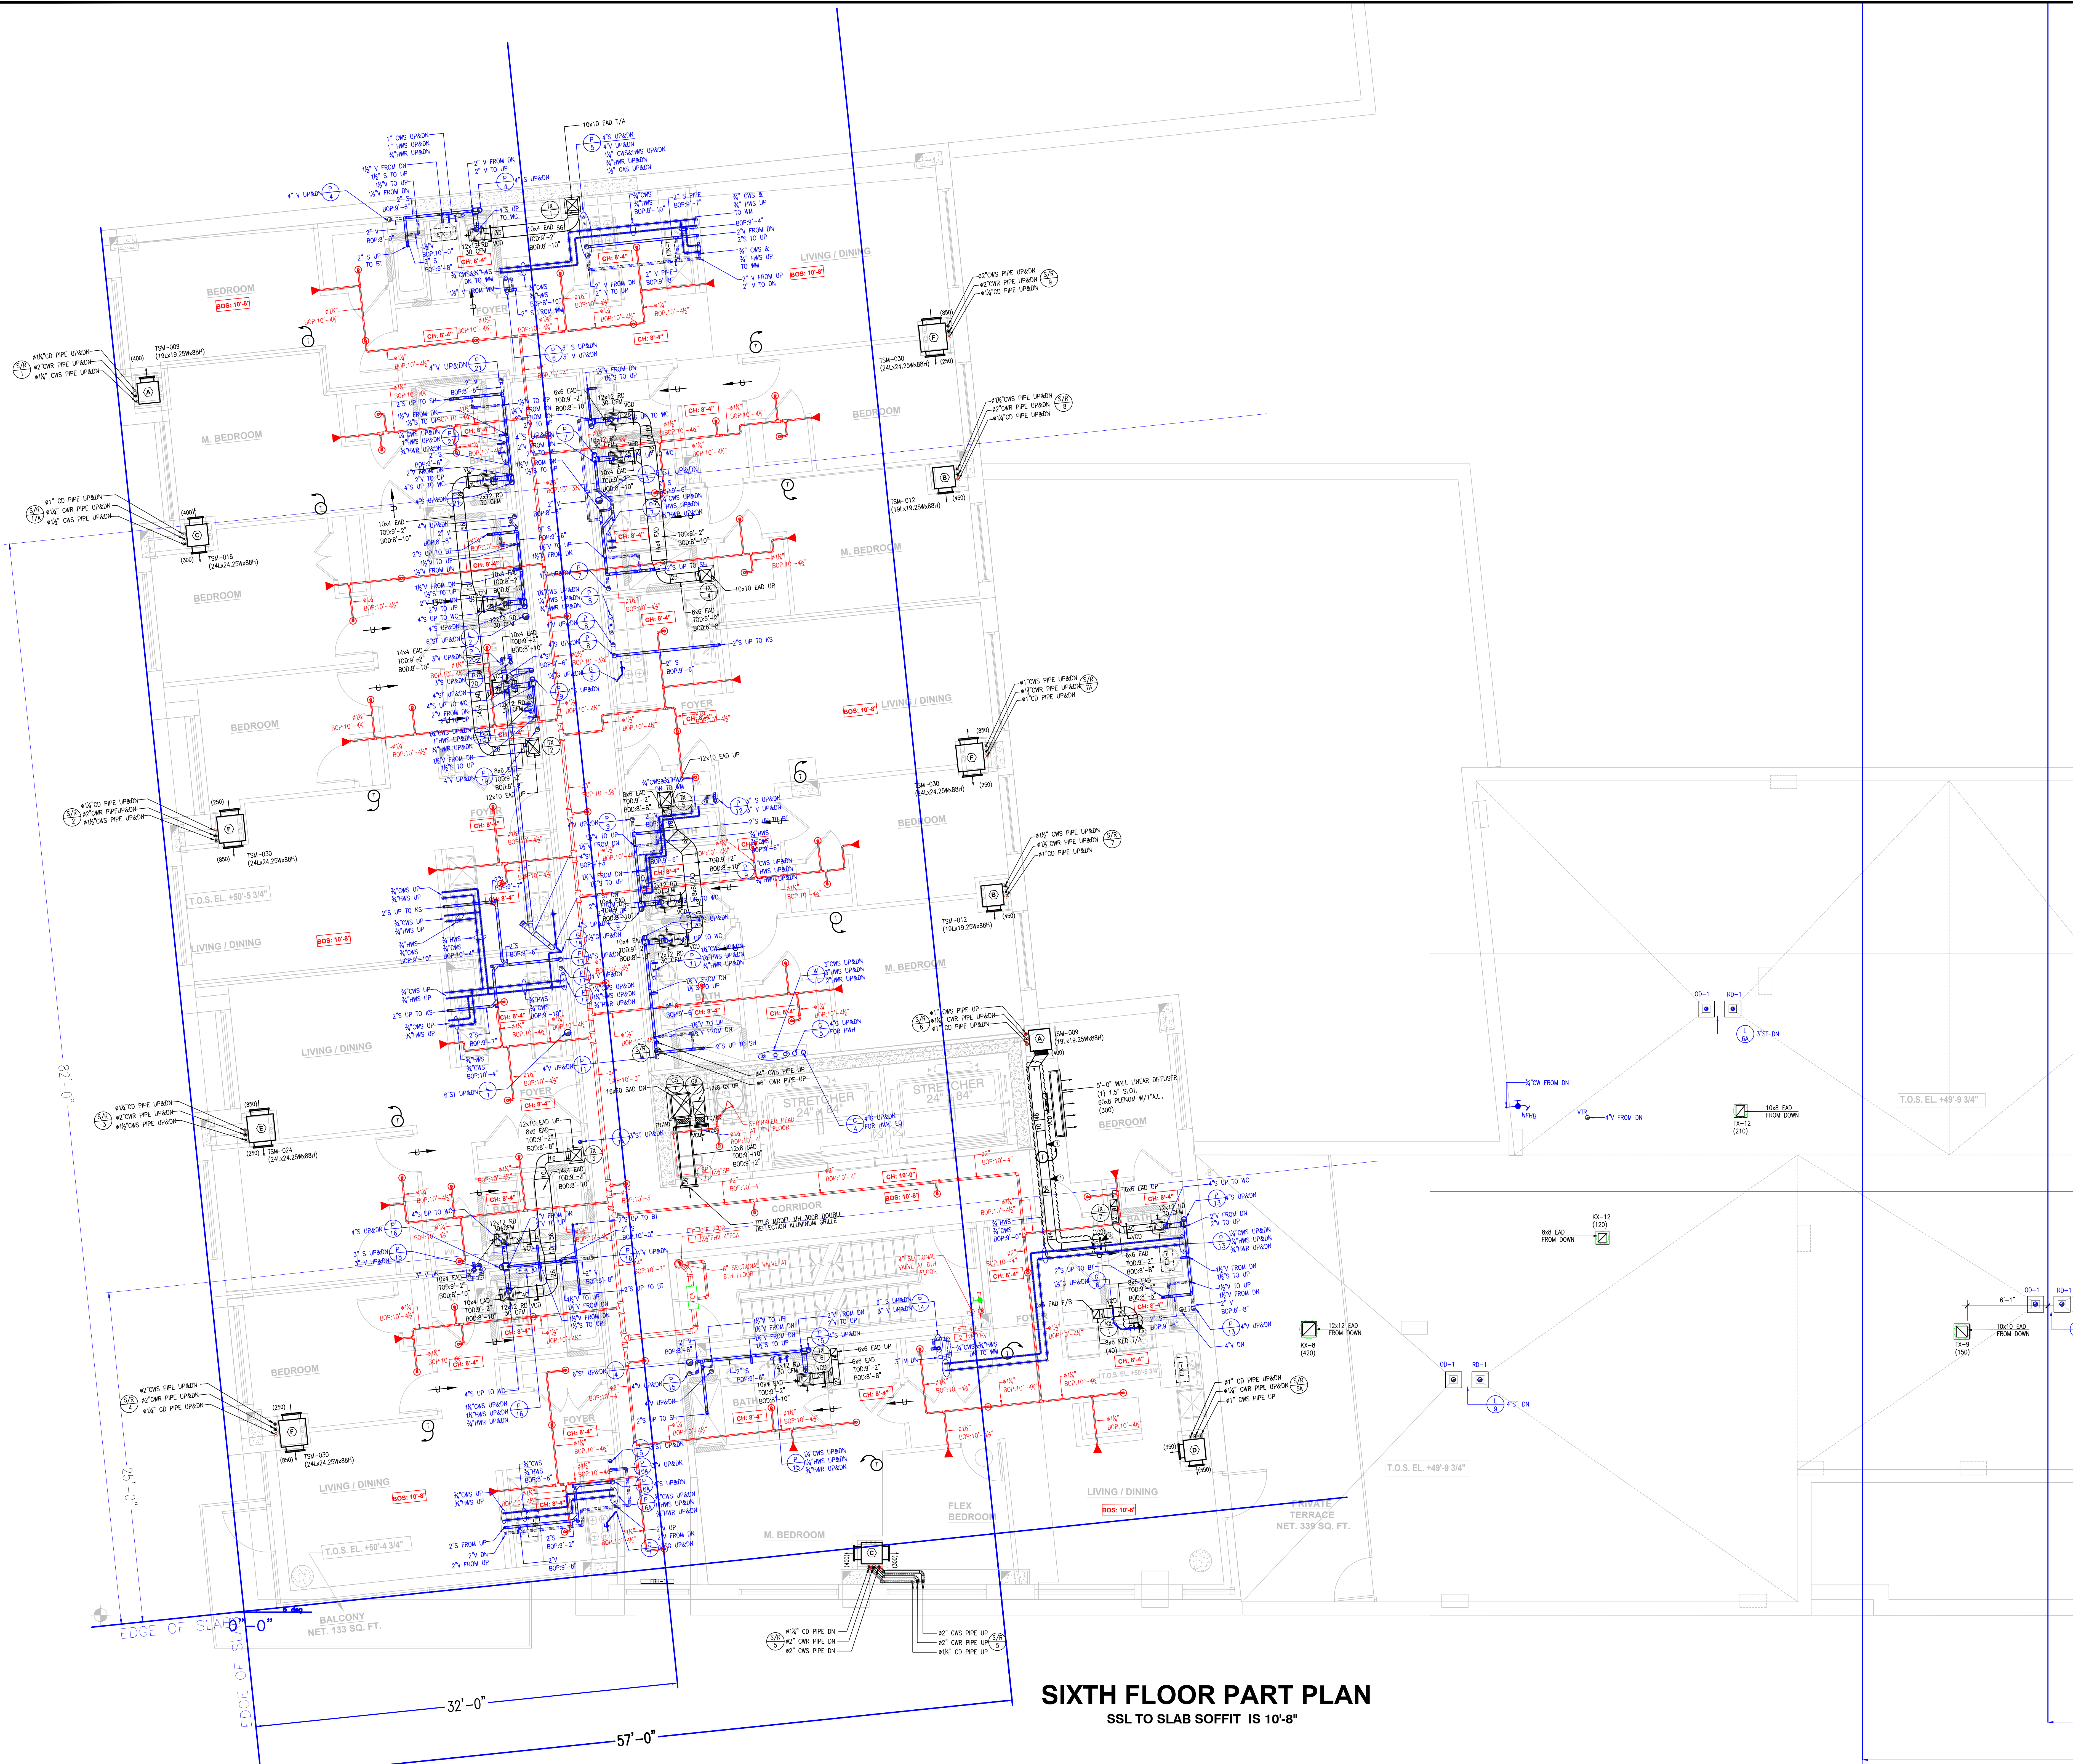

SIXTH FLOOR PART PLAN
SSL TO SLAB SOFFIT IS 10'-8"

THIS DRAWING IS A PRESENTATION OF A PROPOSED LAYOUT. IT IS THE CONTRACTOR'S RESPONSIBILITY TO VERIFY AND REVIEW PRIOR TO FINAL SUBMISSION. CADDSULTANTS IS NOT RESPONSIBLE FOR DISCREPANCY'S IN THE FIELD. ANY CORRECTIONS TO THE DRAWING IS REQUIRED BY THE CONTRACTOR TO ADVISE CADDSULTANTS BEFORE FINAL SUBMISSION & BEFORE FABRICATION OR INSTALLATION.

| | | |
|-----|----------|--------------------------|
| NO. | DATE | DESCRIPTION |
| 1 | 04/20/18 | UPDATED AS PER COMMENTS. |
| 2 | | |
| 3 | | |
PLUMBING CONTRACTOR:
Titan Realty & Construction
 One Plaza Road
 Greenvale, New York 11548
 T. 516-348-1200 x 143
 F. 516-348-1201
 E. Nawad@titannewyork.com

DRAFTING COMPANY:
CADDSULTANTS
 Certified CAD Specialist
 All Types of Drafting
MARC HOFFMAN
 167 Allen Road
 Rockville Centre NY, 11570
 Contact: 646.641.2512
 Email: Caddsubt@yaho.com

ADDRESS:
NEW MIXED USE DEVELOPMENT
 575 4th AVENUE
 BROOKLYN, 11215

PROJECT INFORMATION:
SIXTH FLOOR (PART -1)
COMBINED LAYOUT

Scale: 1/4"=1'-0" 02/07/18 Drawing Number
 PAGE SIZE 36x48 CO-106A