


- ① DUCT SIZES NOT SHOWN ON DESIGN DRAWING.
- ② AS PER RCP LAYOUT AIR INLET OR AIR OUTLET IS COMING ABOVE THE FALSE CEILING LEVEL.
- ③ PIPE IS RUNNING BELOW THE GIVEN REFLECTED CEILING LVL.

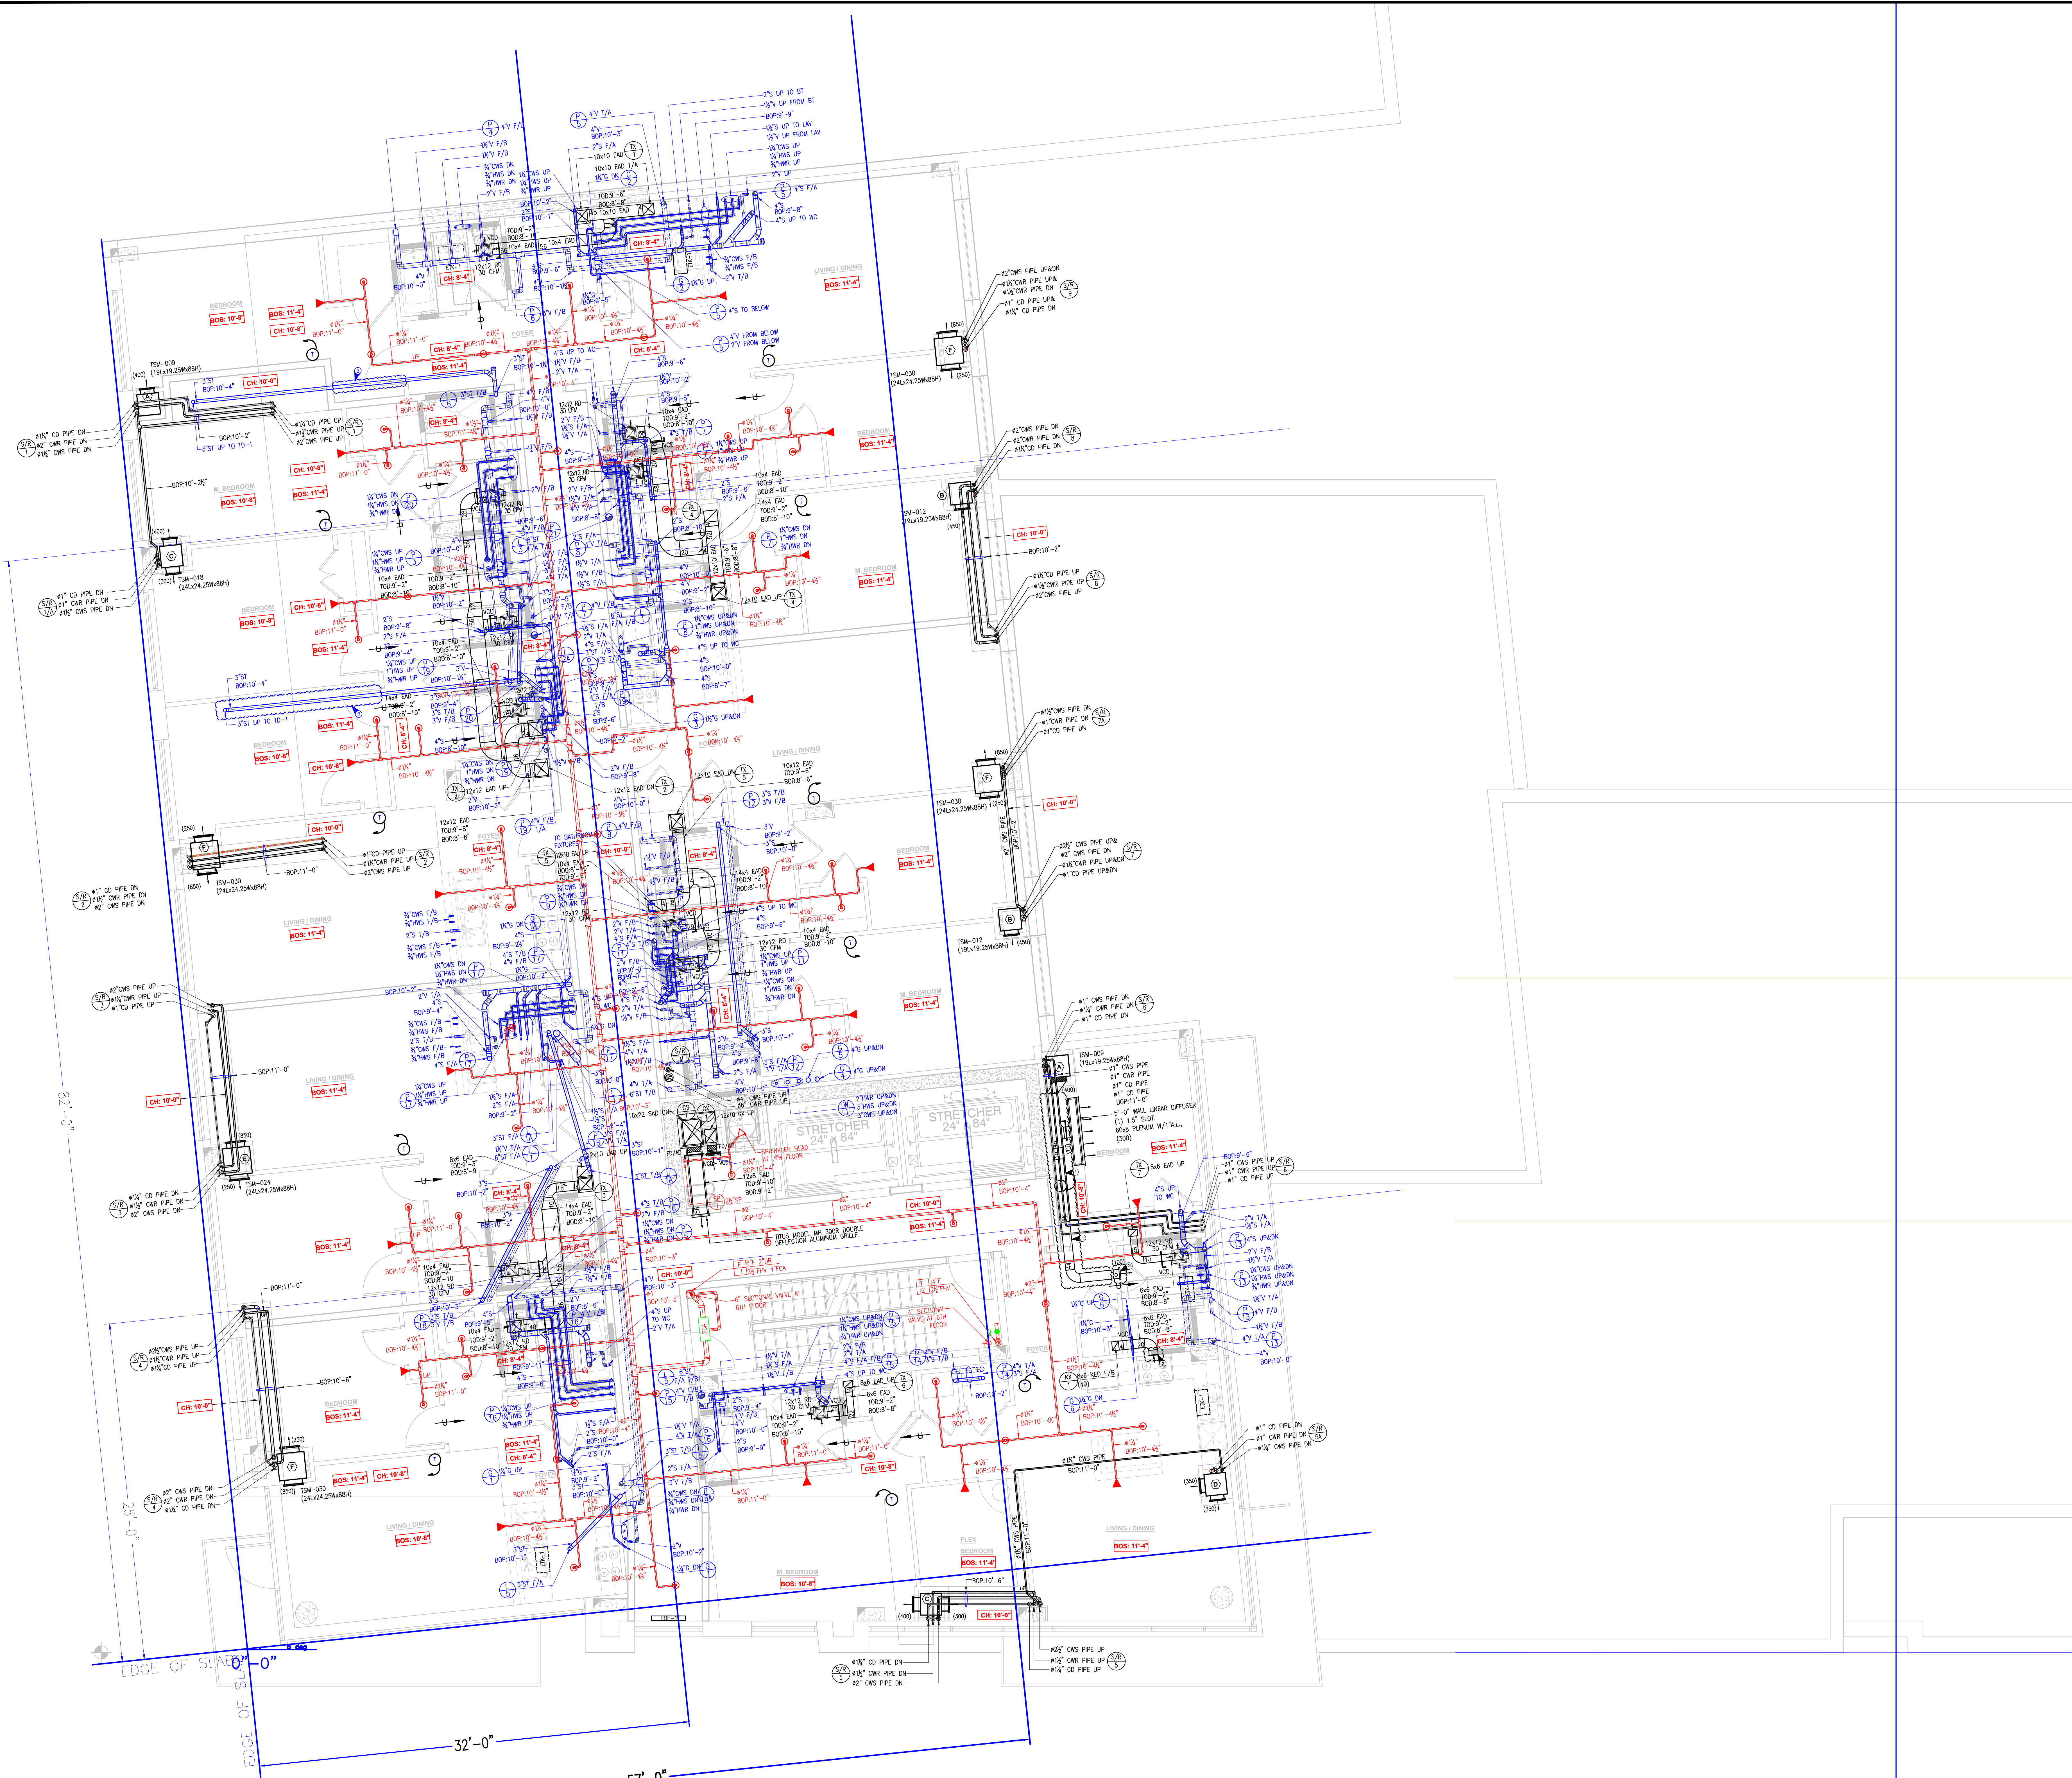

**8TH FLOOR PLAN**  
SSL TO SLAB SOFFIT 11'-4"

THIS DRAWING IS A PRESENTATION OF A PROPOSED LAYOUT. IT IS THE CONTRACTOR'S RESPONSIBILITY TO VERIFY AND REVIEW PRIOR TO FINAL SUBMISSION. CADDSULTANTS IS NOT RESPONSIBLE FOR DISCREPANCY'S IN THE FIELD. ANY CORRECTIONS TO THE DRAWING IS REQUIRED BY THE CONTRACTOR TO ADVISE CADDSULTANTS BEFORE FINAL SUBMISSION & BEFORE FABRICATION OR INSTALLATION.

NO.	DATE	DESCRIPTION
1	04/2018	UPDATED AS PER COMMENTS.

PLUMBING CONTRACTOR:  
**Titan Realty & Construction**  
 One Plaza Road  
 Greenvale, New York 11548  
 T. 516-348-1200 x 143  
 F. 516-348-1201  
 E. Nawad@titannewyork.com

DRAFTING COMPANY:  
**CADDSULTANTS**  
 Certified CAD Specialist  
 All Types of Drafting  
**MARC HOFFMAN**  
 167 Allen Road  
 Rockville Centre NY, 11570  
 Contact: 646.641.2512  
 Email: Caddsubtant@yahoo.com

ADDRESS:  
**NEW MIXED USE DEVELOPMENT**  
 575 4th AVENUE  
 BROOKLYN, 11215

PROJECT INFORMATION:  
**8th FLOOR**  
**COMBINED LAYOUT**