


- ① HVAC UNIT SUBMITTAL NOT AVAILABLE.
- ② EXHAUST GRILLE IS COMING ABOVE THE REFLECTED CEILING LEVEL.
- ③ PIPE IS COMING BELOW THE REFLECTED CEILING LEVEL.

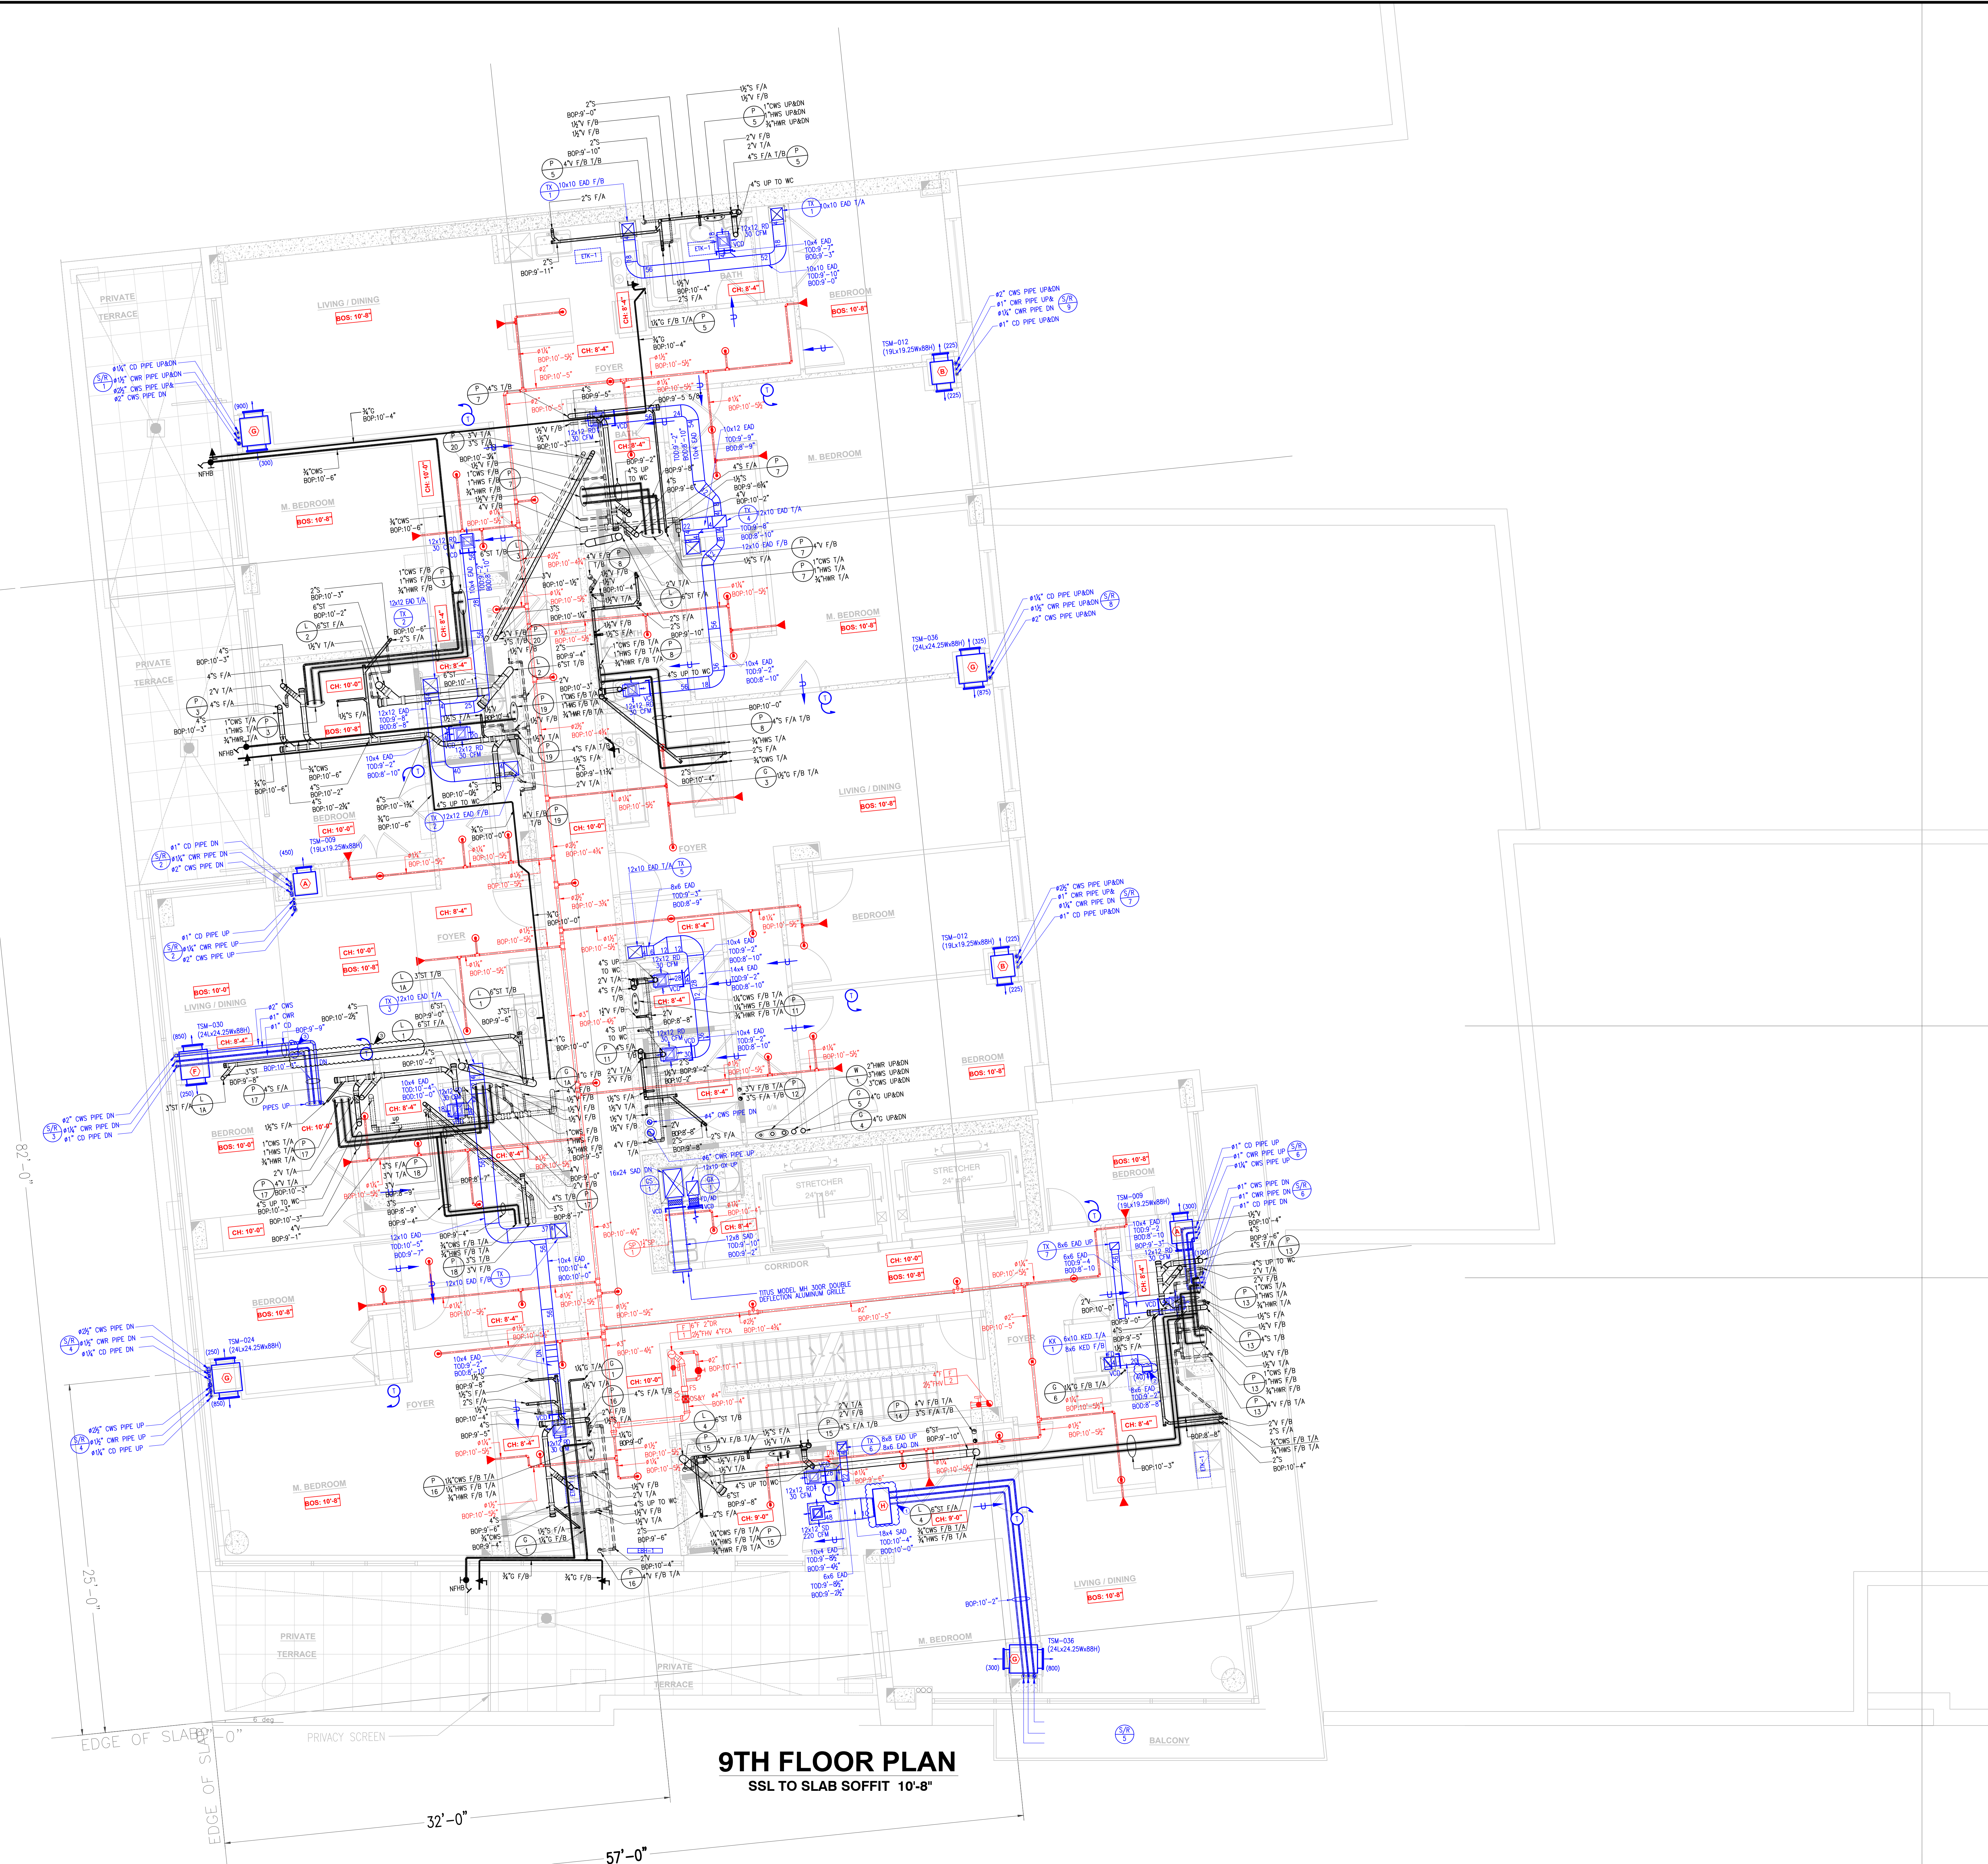

9TH FLOOR PLAN
SSL TO SLAB SOFFIT 10'-8"

THIS DRAWING IS A PRESENTATION OF A PROPOSED LAYOUT. IT IS THE CONTRACTOR'S RESPONSIBILITY TO VERIFY AND REVIEW PRIOR TO FINAL SUBMISSION. CAD/SULTANTS IS NOT RESPONSIBLE FOR DISCREPANCY'S IN THE FIELD. ANY CORRECTIONS TO THE DRAWING IS REQUIRED BY THE CONTRACTOR TO ADVISE CAD/SULTANTS BEFORE FINAL SUBMISSION & BEFORE FABRICATION OR INSTALLATION.

NO.	DATE	DESCRIPTION
1	04/2018	UPDATED AS PER COMMENTS.
2		

PLUMBING CONTRACTOR:
Titan Realty & Construction
 One Plaza Road
 Greenvale, New York 11548
 T. 516-348-1200 x 143
 F. 516-348-1201
 E. Nawad@titannewyork.com

DRAFTING COMPANY:
CAD/SULTANTS
 Certified CAD Specialist
 All Types of Drafting
MARC HOFFMAN
 167 Allen Road
 Rockville Centre NY, 11570
 Contact: 646.641.2512
 Email: Caddsultant@yahoo.com

ADDRESS:
NEW MIXED USE DEVELOPMENT
 575 4th AVENUE
 BROOKLYN, 11215

PROJECT INFORMATION:
9th FLOOR
COMBINED LAYOUT