


- ◌ Axis lines not given.
Level to be decided in field.
- ① HVAC Equipments Submittals are not available.
- ② Mechanical pipe size is not available.
- ③ Duct size is not available.
- ④ Submittal not given.

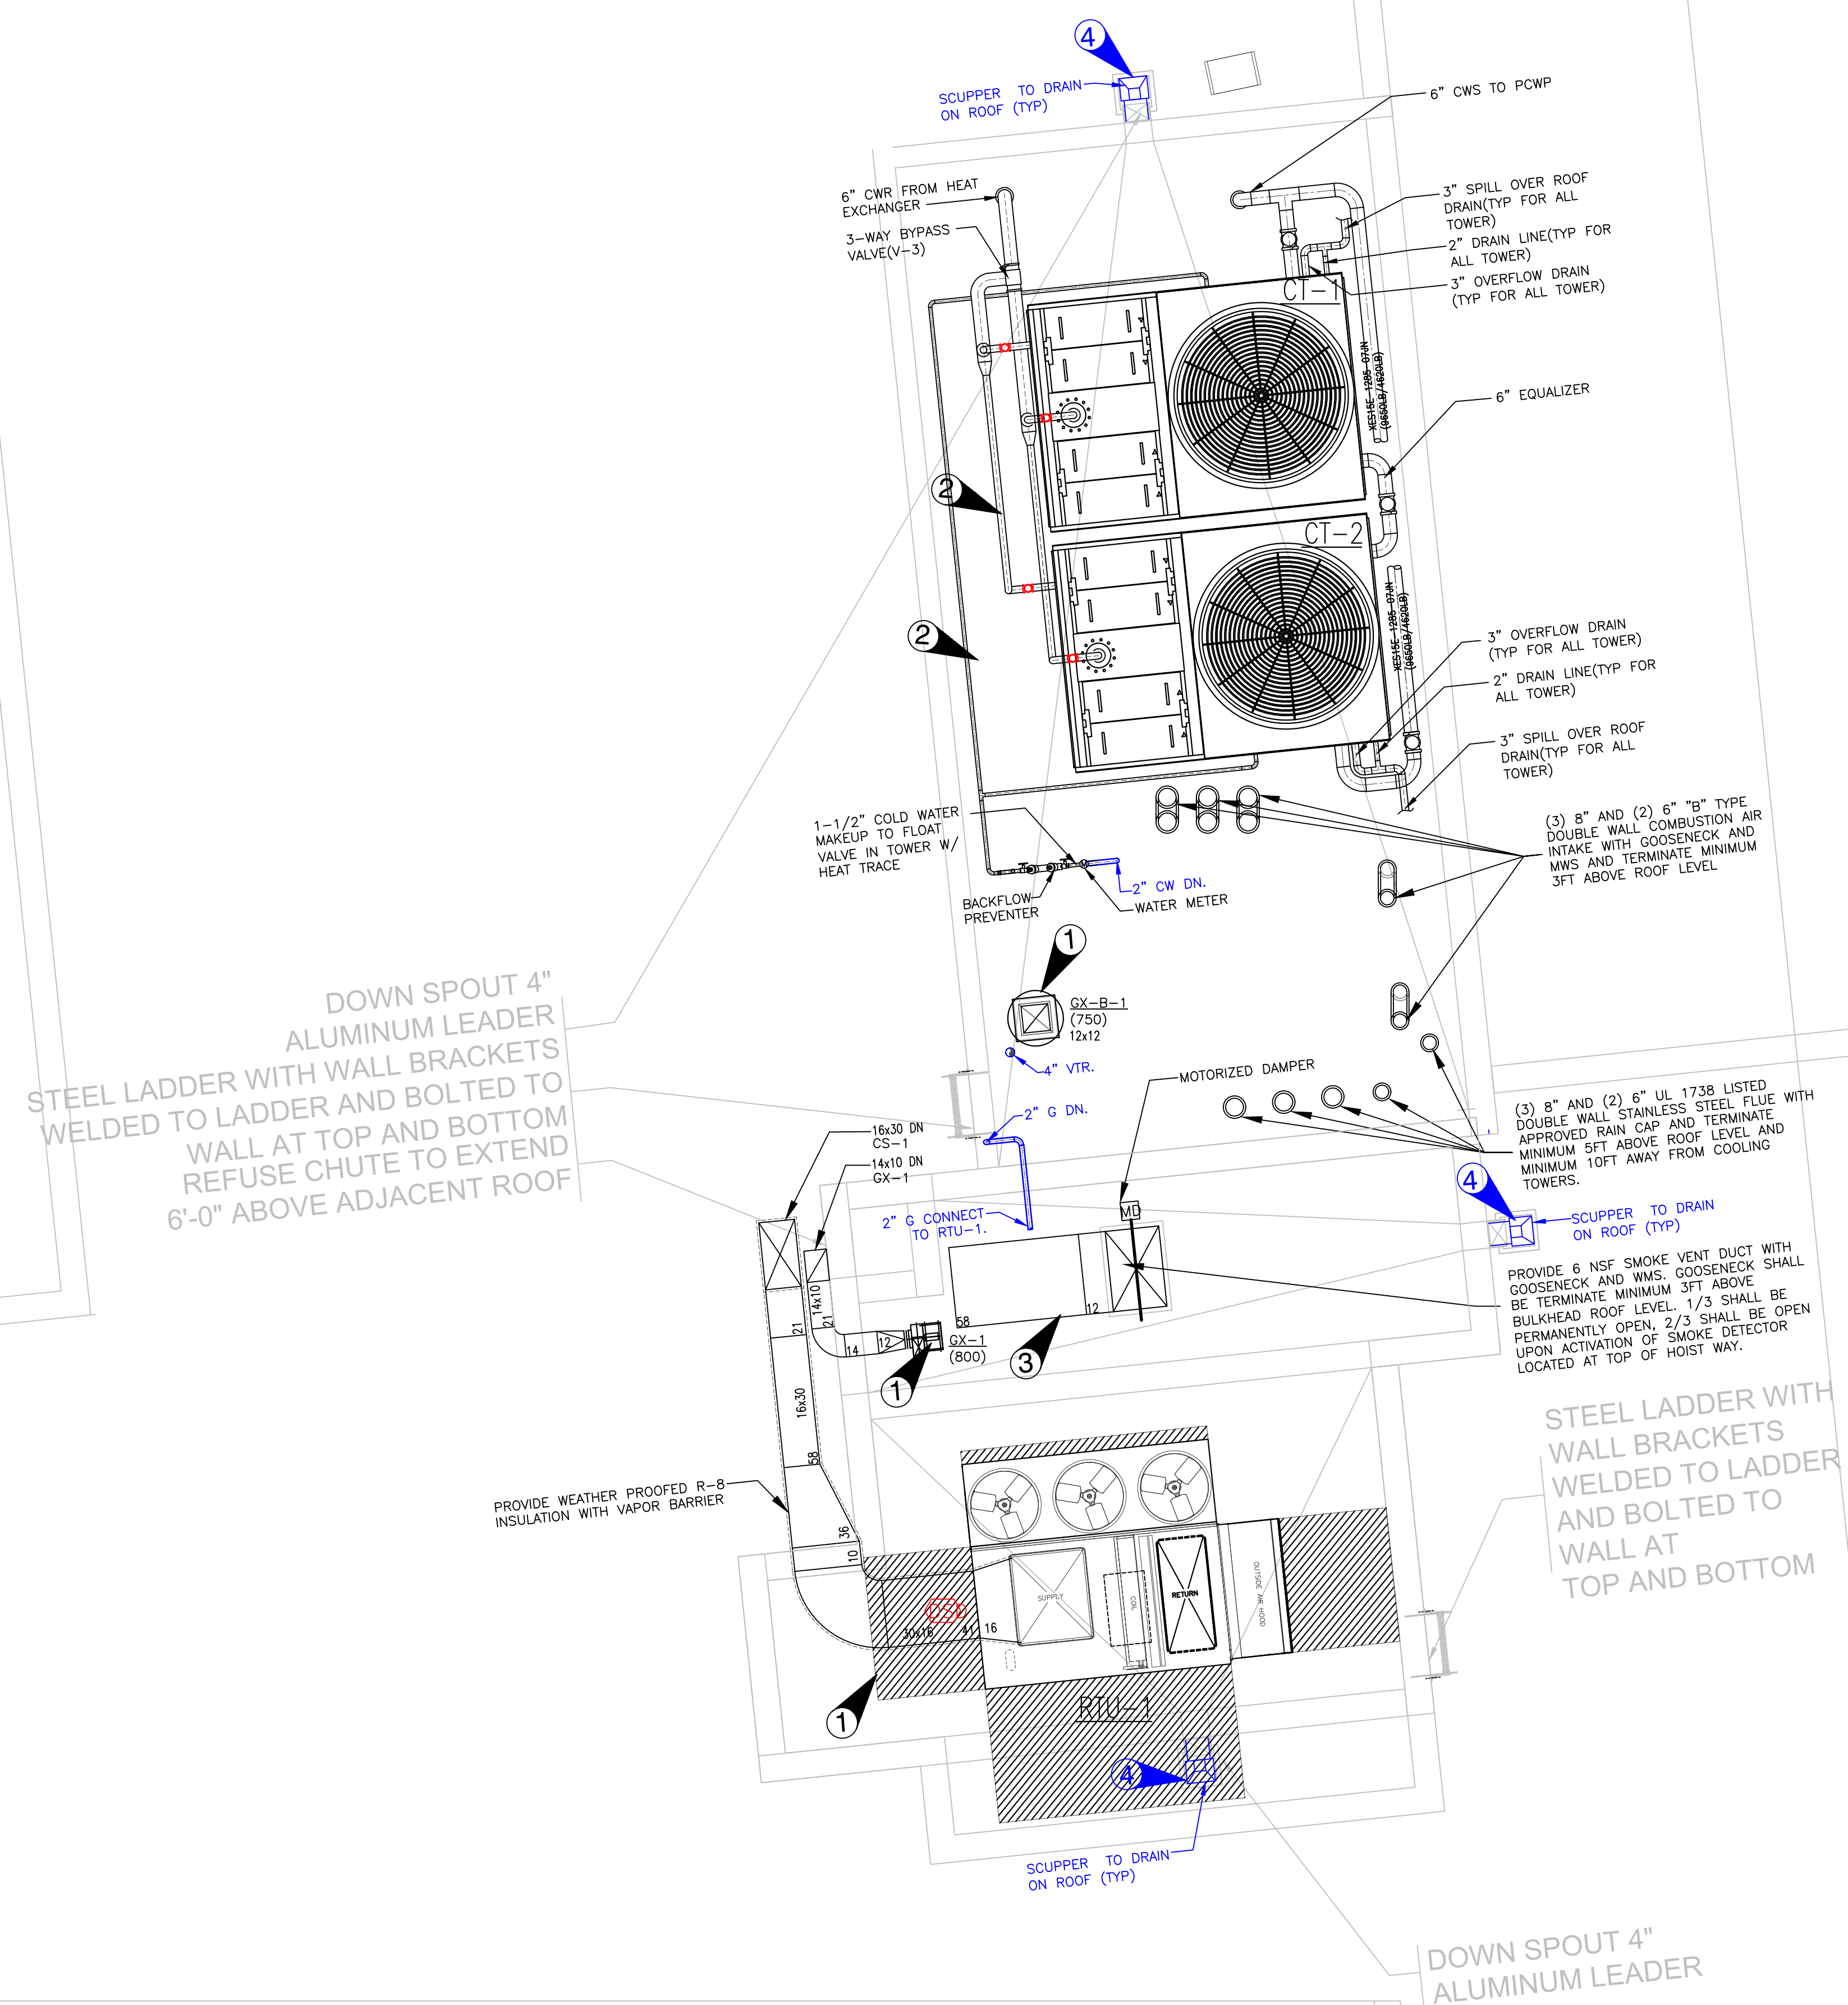

BULKHEAD PLAN

THIS DRAWING IS A PRESENTATION OF A PROPOSED LAYOUT. IT IS THE CONTRACTOR'S RESPONSIBILITY TO VERIFY AND REVIEW PRIOR TO FINAL SUBMISSION. CADDISULTANTS IS NOT RESPONSIBLY FOR DISCREPANCY'S IN THE FIELD. ANY CORRECTIONS TO THE DRAWING IS REQUIRED BY THE CONTRACTOR TO ADVISE CADDISULTANTS BEFORE FINAL SUBMISSION & BEFORE FABRICATION OR INSTALLATION.

NO.	DATE:	DESCRIPTION:
REVISIONS		
HVAC CONTRACTOR:		
Day & Nite/All Service		
DRAFTING COMPANY:		
 CADDISULTANTS Certified CAD Specialist All Types of Drafting MARC HOFFMAN		
167 Allen Road Rockville Centre NY, 11570 Contact: 646.641.2512 Email: Caddisultant@yahoo.com		
ADDRESS:		
NEW MIXED USE DEVELOPMENT 575 4th AVENUE BROOKLYN, 11215		
PROJECT INFORMATION:		
BULKHEAD COMBINED SERVICES LAYOUT		
Scale: 1/4"=1'-0"	05/11/18	Drawing Number
PAGE SIZE 36x48	CO-113	