

- ① Pump Room Details are not Provided.
- ② Pipes clash with False Ceiling Levels
- ③ CP-1 submittals not given.
- ④ Duct size not given.
- ⑤ Duct Clashes with Reflected Ceiling.
- ⑥ HVAC Pipe clashes with Sanitary Pipe and Storm Pipe.
- ⑦ Storm Pipe Riser clashes with AC-C-4.
- ⑧ Lack of space for Hanger.
- ⑨ HVAC duct clashes with Storm Pipe.

* All levels are from SSL.

THIS DRAWING IS A PRESENTATION OF A PROPOSED LAYOUT. IT IS THE CONTRACTOR'S RESPONSIBILITY TO VERIFY AND REVIEW PRIOR TO FINAL SUBMISSION. CADDSULTANTS IS NOT RESPONSIBLE FOR DISCREPANCY'S IN THE FIELD. ANY CORRECTIONS TO THE DRAWING IS REQUIRED BY THE CONTRACTOR TO ADVISE CADDSULTANTS BEFORE FINAL SUBMISSION & BEFORE FABRICATION OR INSTALLATION.

| NO. | DATE | DESCRIPTION |
|-----|----------|----------------------------|
| 4 | 02.14.18 | Revised as per comments. |
| 3 | 02.07.18 | UPDATED AS PER ADDENDUM#1. |
| 2 | 01.19.18 | UPDATED AS PER ADDENDUM#1. |
| 1 | 10.24.17 | UPDATED AS PER COMMENTS. |

REVISIONS

HVAC CONTRACTOR:

Day & Nite/All Service

PLUMBING CONTRACTOR:

Titan Realty & Construction
 One Plaza Road
 Greenvale, New York 11548
 T. 516-348-1200 x 143
 F. 516-348-1201
 E. Nawad@titannewyork.com

DRAFTING COMPANY:

CADDSULTANTS
 Certified CAD Specialist
 All Types of Drafting

MARC HOFFMAN

167 Allen Road
 Rockville Centre NY, 11570
 Contact: 646.641.2519
 Email: Caddsubtants@yahoo.com

ADDRESS:


NEW MIXED USE DEVELOPMENT
 575 4th AVENUE
 BROOKLYN, 11215

PROJECT INFORMATION:

**CELLAR FLOOR (PART-A)
 COMBINED SERVICES LAYOUT**

Scale: 1/4"=1'-0" 09/18/17 Drawing Number

PAGE SIZE 36x48 CO-99A

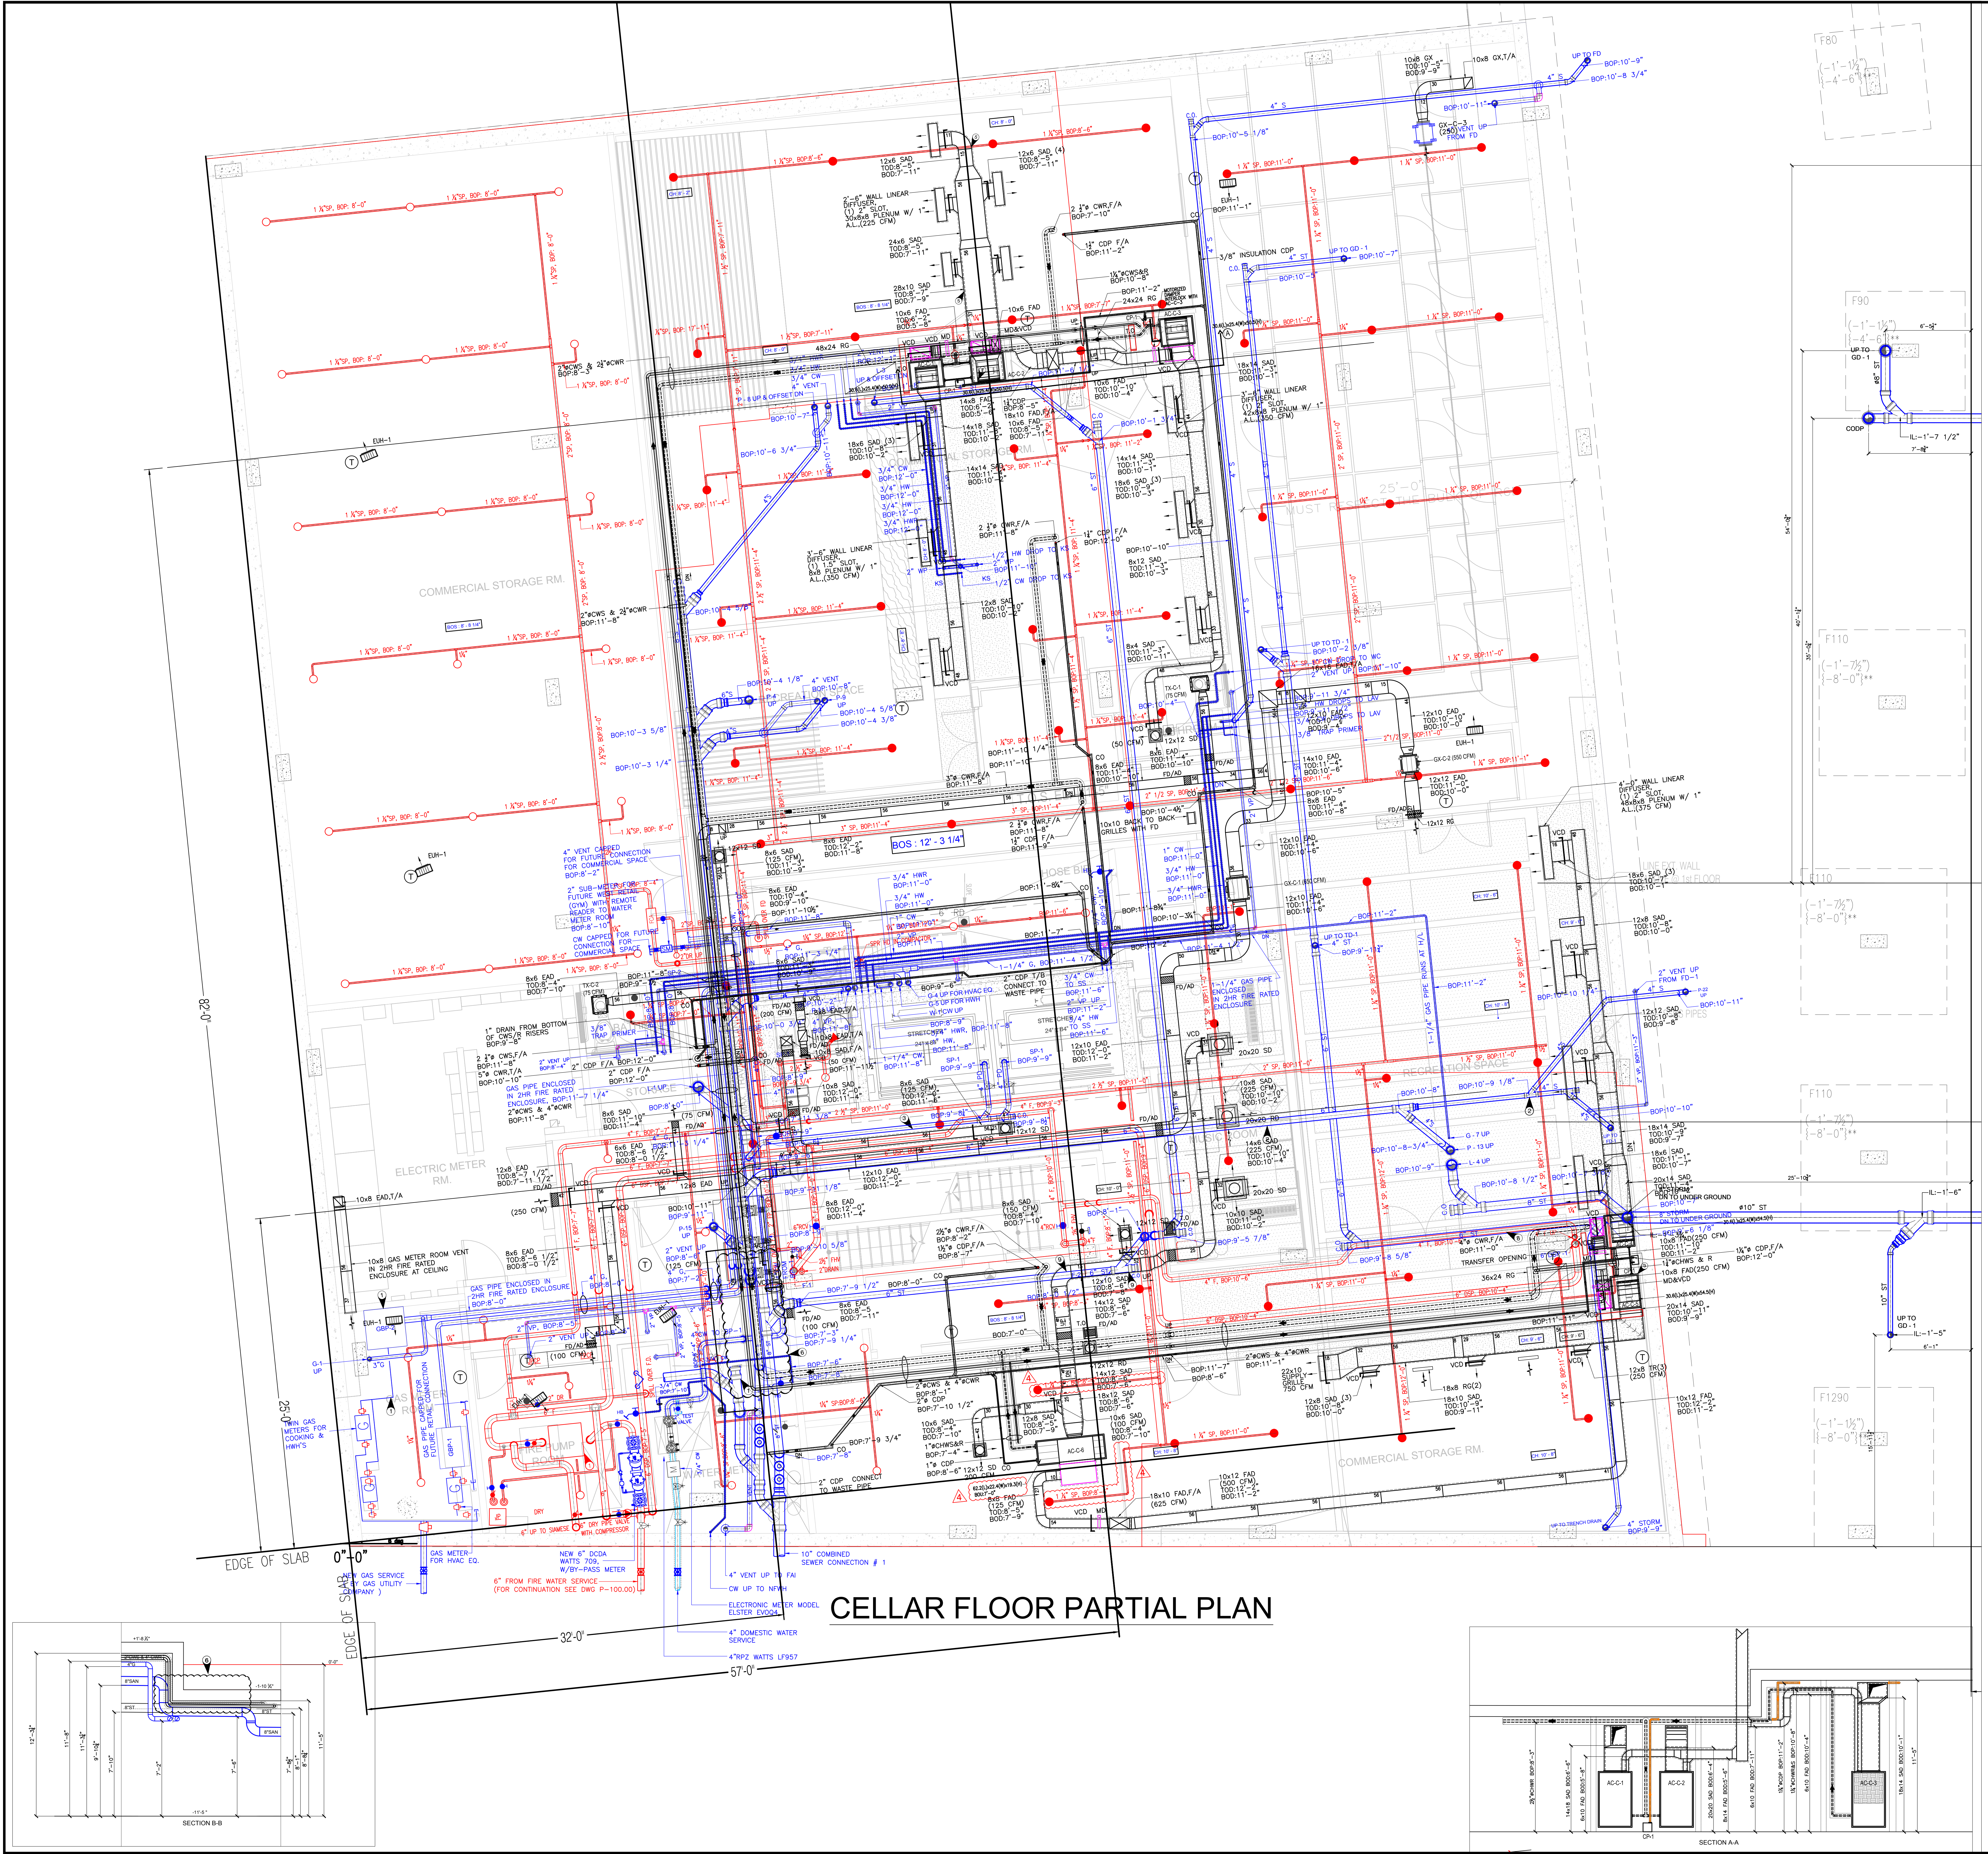

CELLAR FLOOR PARTIAL PLAN

MATCH LINE


FOR CONTINUATION REFER DWG. CO-100B

MATCH LINE

MATCH LINE

FOR CONTINUATION REFER DWG. CO-100A

MATCH LINE

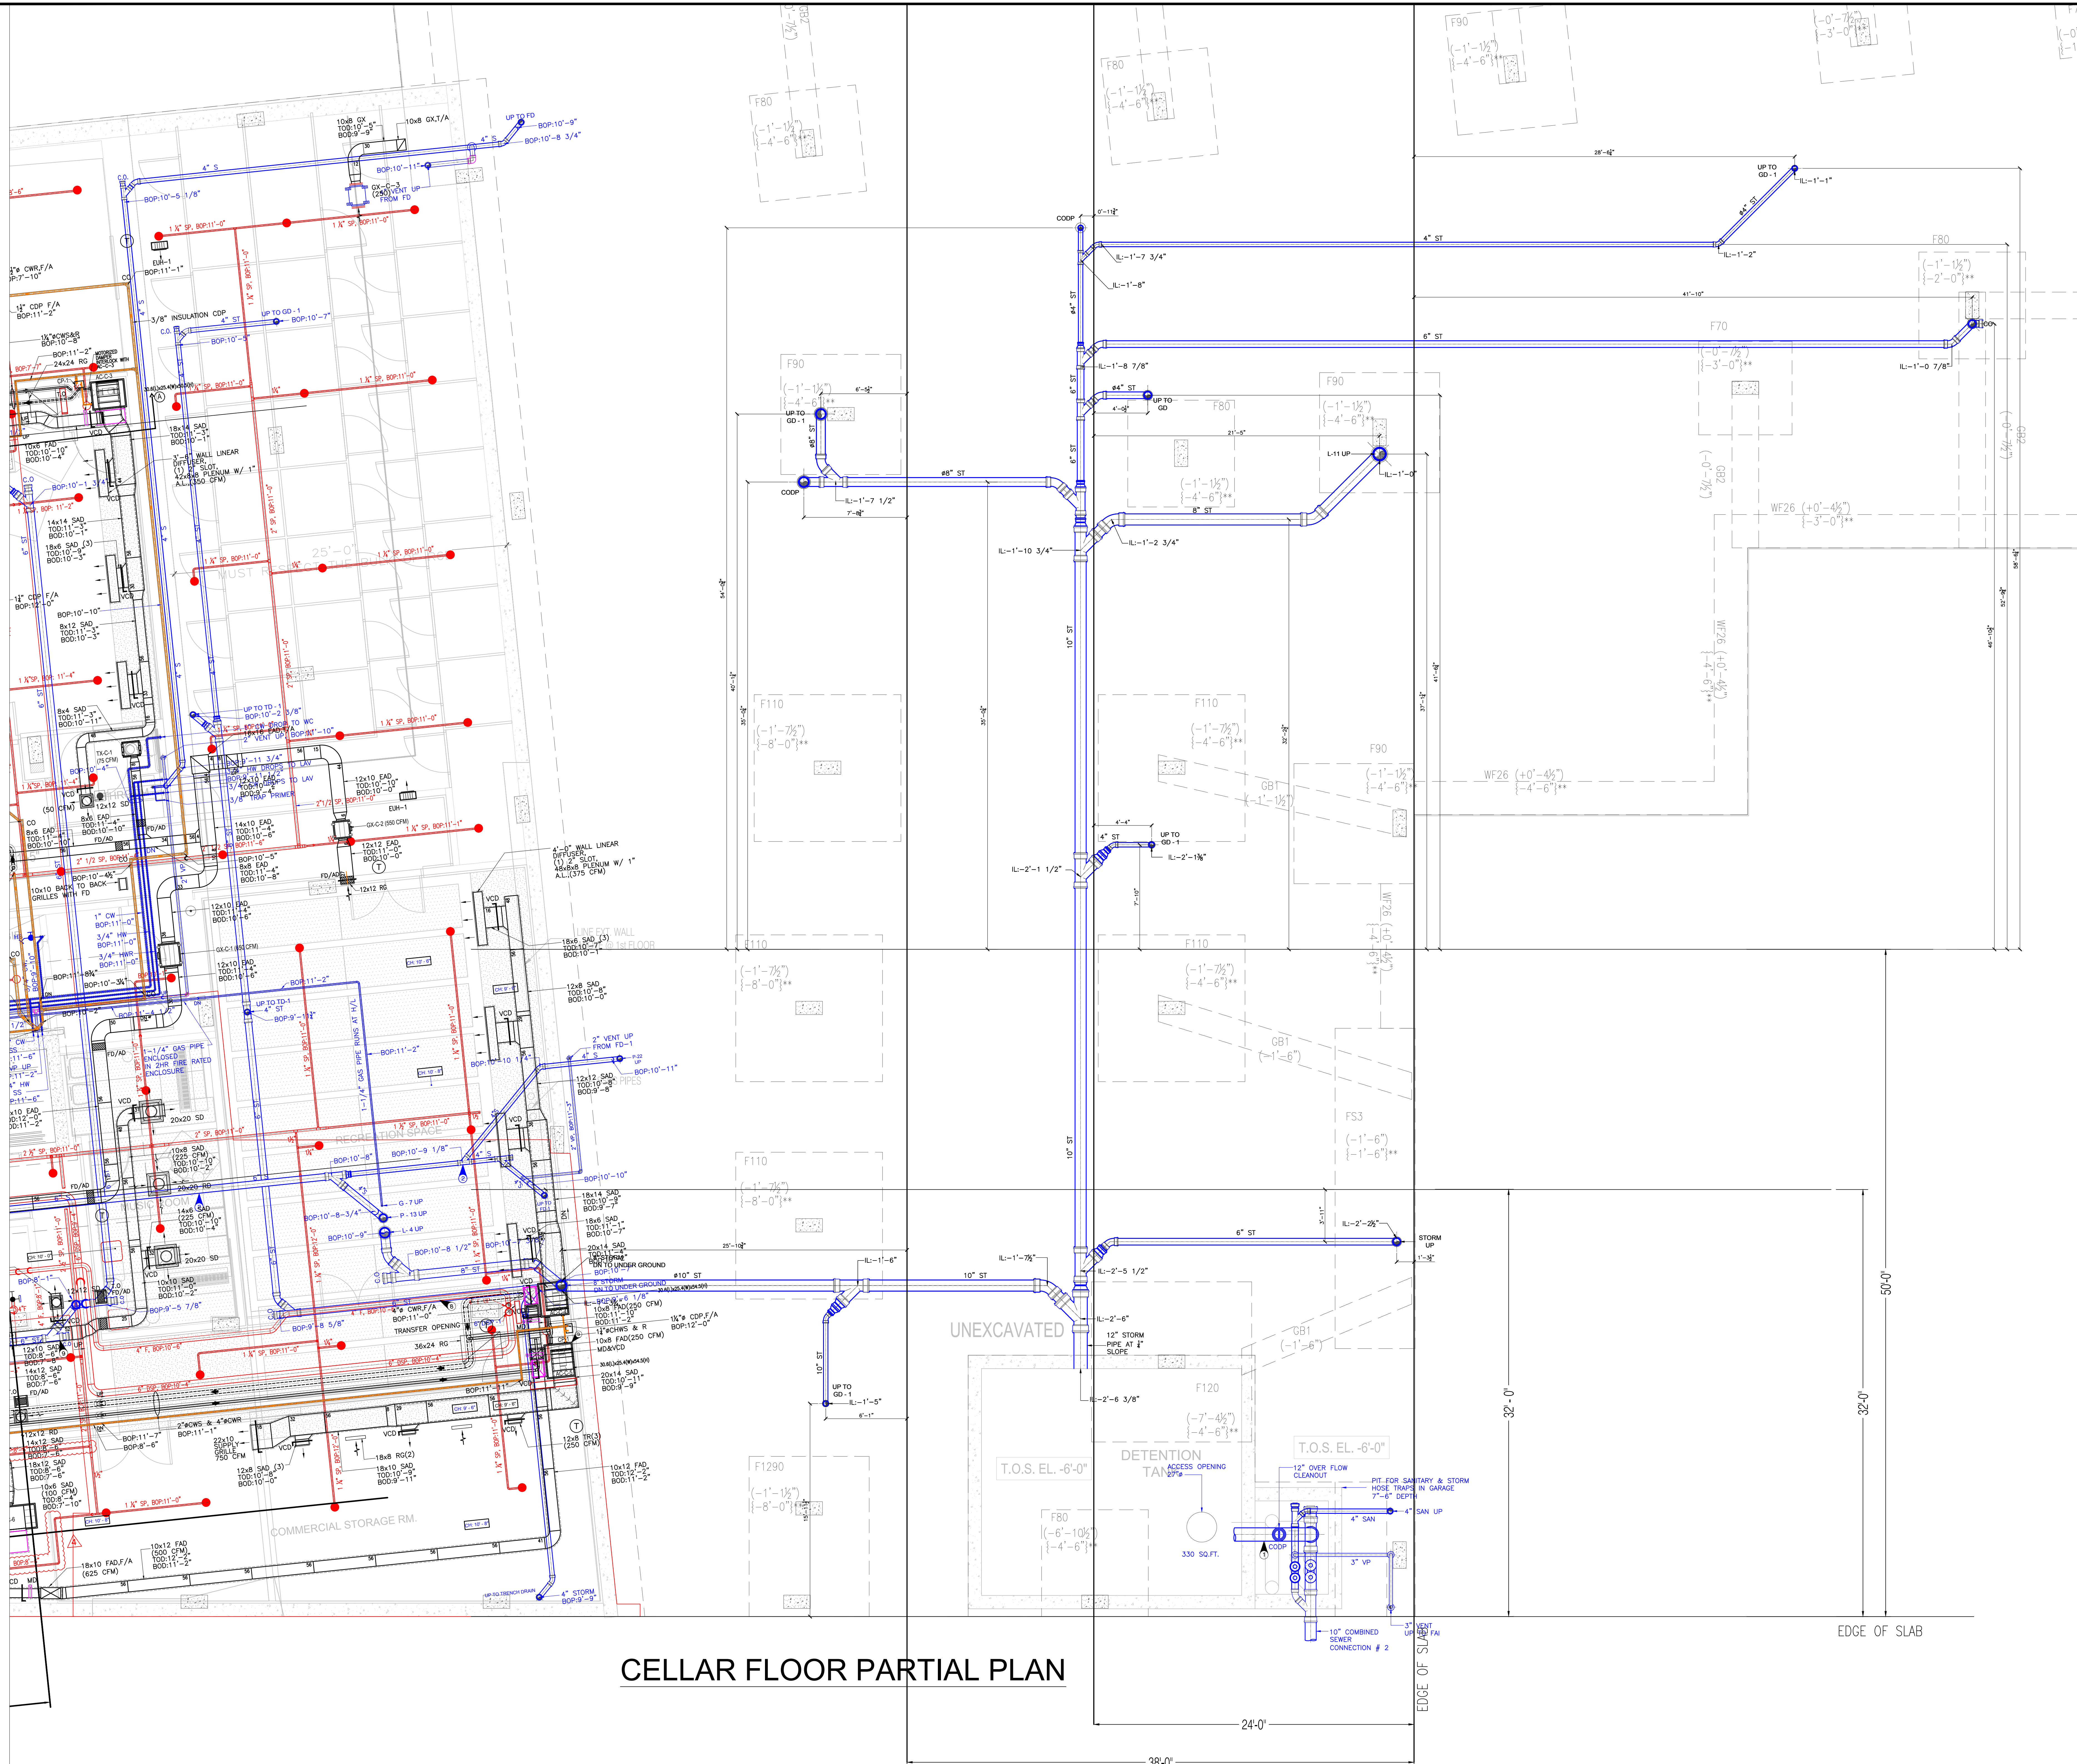

CELLAR FLOOR PARTIAL PLAN

- FLAG NOTES
- 1 Pump Room Details are not Provided.
 - 2 Pipes clash with False Ceiling Levels
 - 3 CP-1 submittals not given.
 - 4 Duct size not given.
 - 7 Storm Pipe Riser clashes with AC-C-4.
 - 8 Lack of space for Hanger.
 - 9 HVAC duct clashes with Storm Pipe.
- * All levels are from SSL.

THIS DRAWING IS A PRESENTATION OF A PROPOSED LAYOUT. IT IS THE CONTRACTORS RESPONSIBILITY TO VERIFY AND REVIEW PRIOR TO FINAL SUBMISSION. CADDSULTANTS IS NOT RESPONSIBLE FOR DISCREPANCY'S IN THE FIELD. ANY CORRECTIONS TO THE DRAWING IS REQUIRED BY THE CONTRACTOR TO ADVISE CADDSULTANTS BEFORE FINAL SUBMISSION & BEFORE FABRICATION OR INSTALLATION.

| NO. | DATE: | DESCRIPTION: |
|-----|----------|----------------------------|
| 3 | 02.07.18 | UPDATED AS PER ADDENDUM#1. |
| 2 | 01.19.18 | UPDATED AS PER ADDENDUM#1. |
| 1 | 10.24.17 | UPDATED AS PER COMMENTS. |

REVISIONS

HVAC CONTRACTOR:

Day & Nite/All Service

PLUMBING CONTRACTOR:

Titan Realty & Construction
 One Plaza Road
 Greenvale, New York 11548
 T. 516-348-1200 x 143
 F. 516-348-1201
 E. Nawad@titannewyork.com

DRAFTING COMPANY:

CADDSULTANTS
 Certified CAD Specialist
 All Types of Drafting

MARC HOFFMAN

167 Allen Road
 Rockville Centre NY, 11570
 Contact: 646.641.2519
 Email: Caddsubtants@yahoo.com

ADDRESS:

NEW MIXED USE DEVELOPMENT
 575 4th AVENUE
 BROOKLYN, 11215

PROJECT INFORMATION:

CELLAR FLOOR (PART-B)
COMBINED SERVICES LAYOUT

Scale: 1/4"=1'-0" 09/18/17 Drawing Number

PAGE SIZE 36x48 CO-99B