


3D VIEW

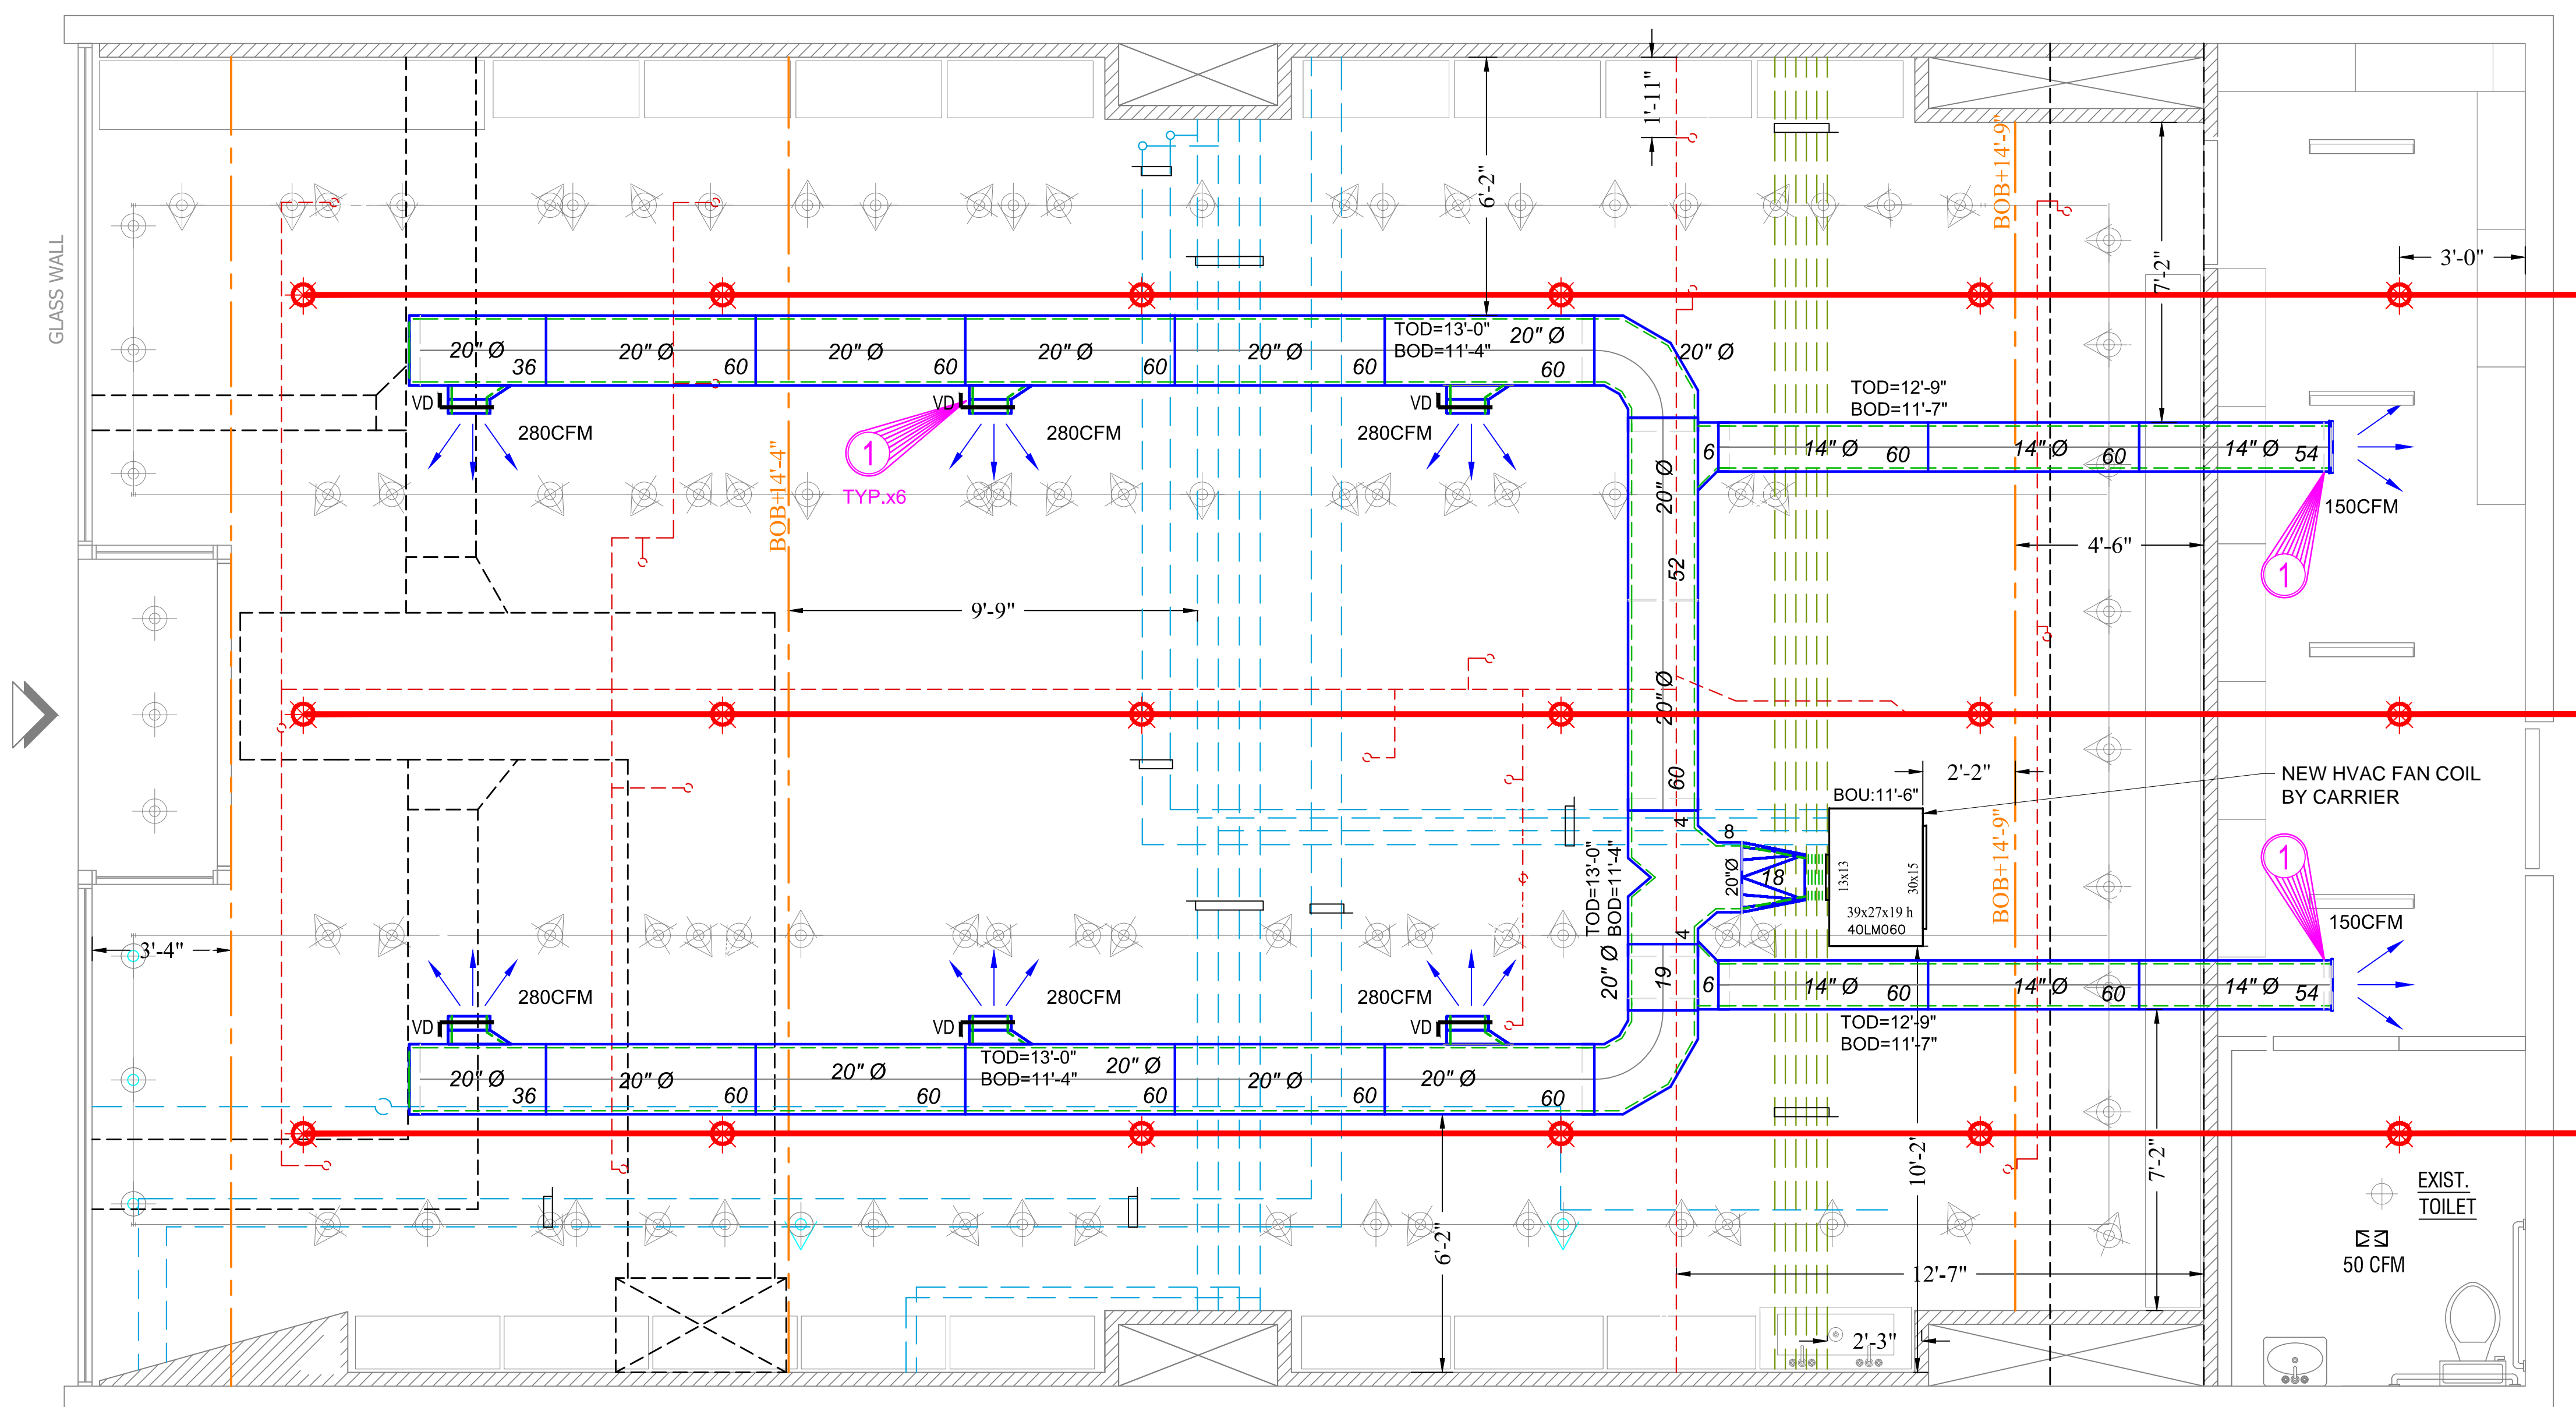

THIS DRAWING IS A PRESENTATION OF A PROPOSED LAYOUT. IT IS THE CONTRACTOR'S RESPONSIBILITY TO VERIFY AND REVIEW PRIOR TO FINAL SUBMISSION. CADDSULTANTS IS NOT RESPONSIBLE FOR DISCREPANCIES IN THE FIELD. ANY CORRECTIONS TO THE DRAWING IS REQUIRED BY THE CONTRACTOR TO ADVISE CADDSULTANTS BEFORE FINAL SUBMISSION & BEFORE FABRICATION OR INSTALLATION.

NO.	DATE	FOR APPROVAL	REVISION
1	06/16/16		

MECHANICAL CONTRACTOR:
M&S MECHANICAL
 855 CONKLIN STREET SUITE F
 FARMINGDALE, NY 11735

DRAFTING COMPANY:
 Professional Drafting Services
 Certified / Insured CAD Specialists
 Marc W. Hoffman
CADDSULTANTS LLC
 167 Allen Road
 Rockville Centre NY, 11570
 Contact: 646.641.2512
 Email: Caddsultant@mail.com

PROJECT INFORMATION:
NATURE REPUBLIC
QUEENS CENTER MALL
 90-15 QUEENS BLVD. UNIT #3032
 ELMHURST, NY

DRAWING TITLE:
SHEET METAL PLAN

SCALE: 3/8"=1'-0"

DATE: 06/13/16

PAGE-24x36

DRAWING NUMBER: **M-08**