
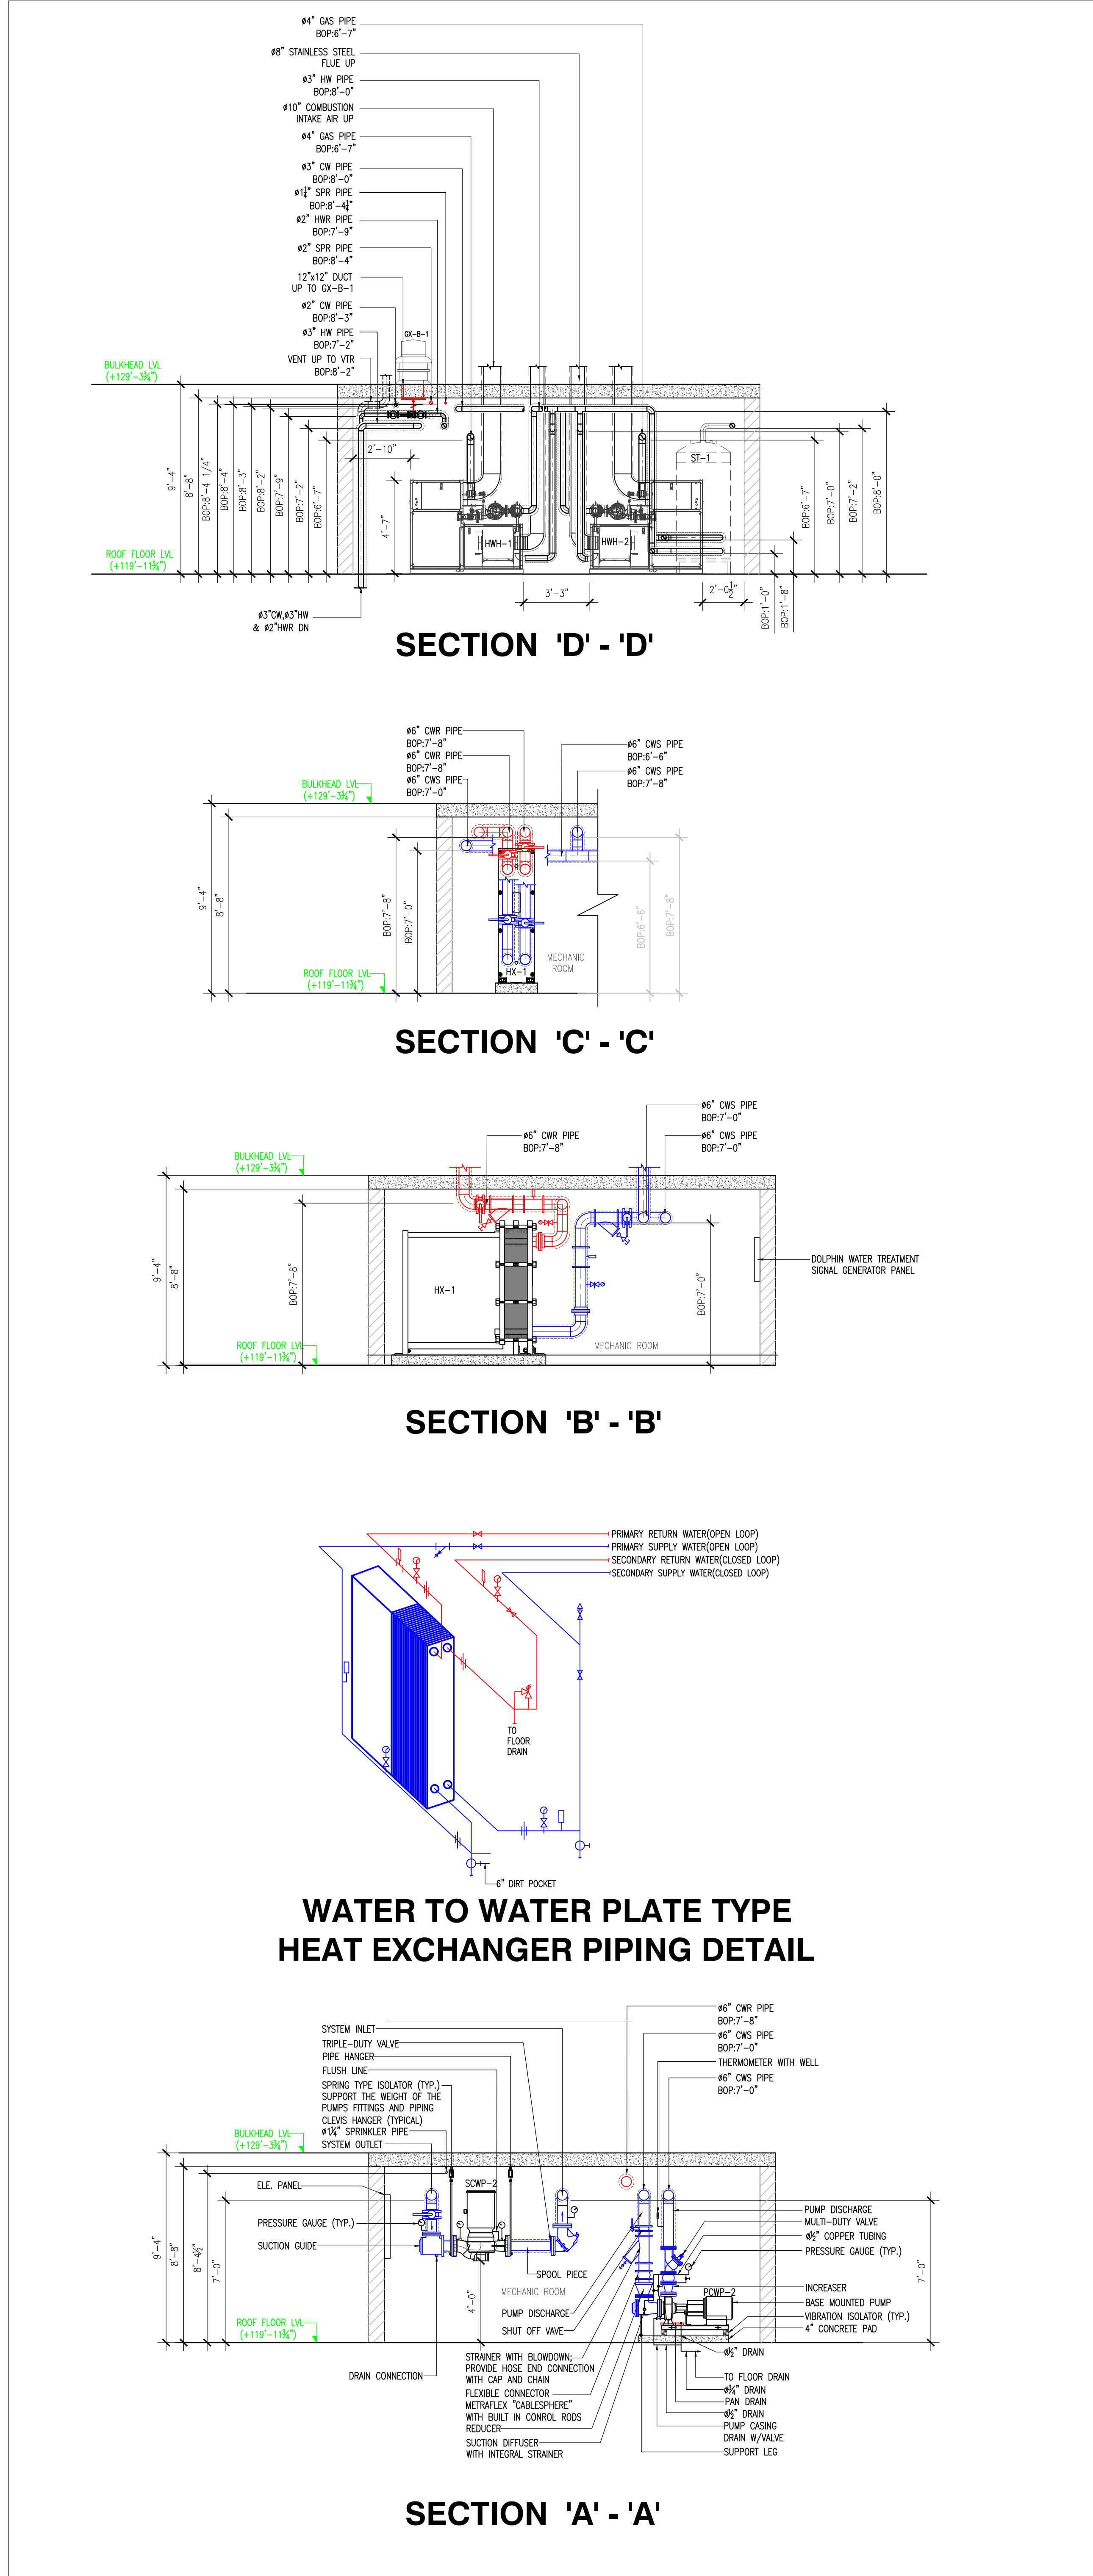


- ❶ Submittals are not available.
- ❷ Tight to accommodate roof curb exhaust fan.

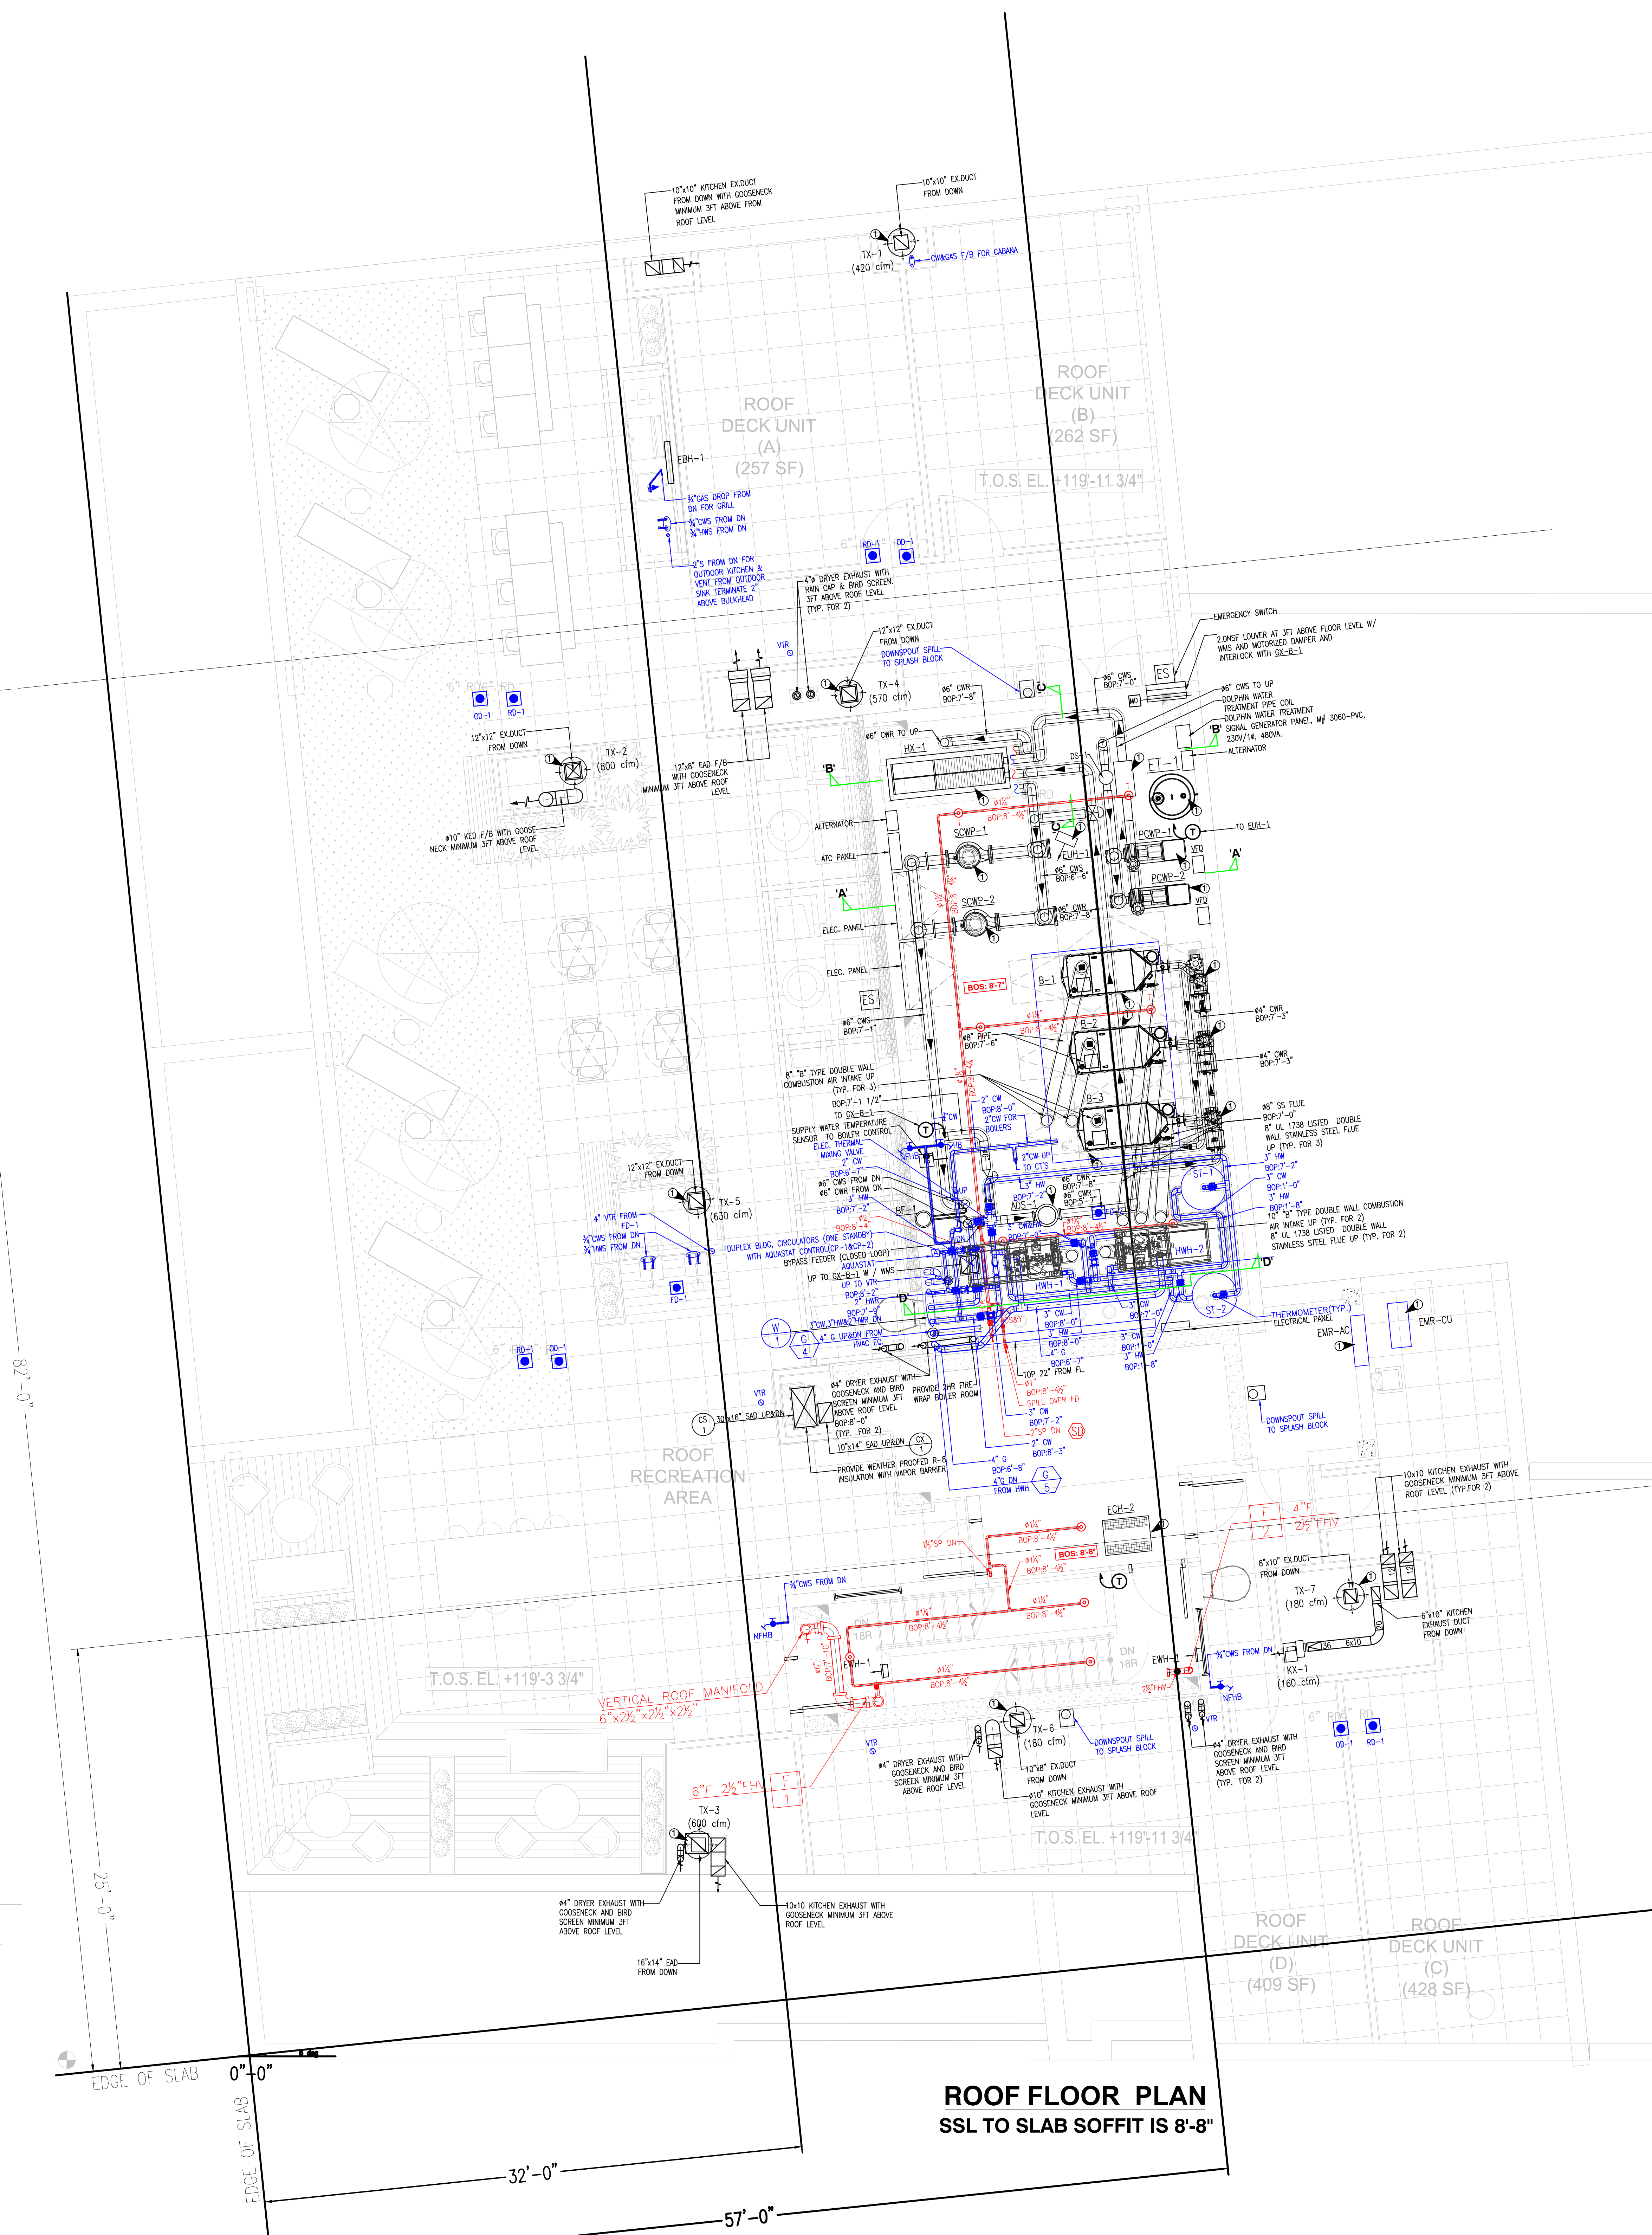

THIS DRAWING IS A PRESENTATION OF A PROPOSED LAYOUT. IT IS THE CONTRACTOR'S RESPONSIBILITY TO VERIFY AND REVIEW PRIOR TO FINAL SUBMISSION. CADDSULTANTS IS NOT RESPONSIBLE FOR DISCREPANCY'S IN THE FIELD. ANY CORRECTIONS TO THE DRAWING IS REQUIRED BY THE CONTRACTOR TO ADVISE CADDSULTANTS BEFORE FINAL SUBMISSION & BEFORE FABRICATION OR INSTALLATION.

| NO. | DATE     | DESCRIPTION              |
|-----|----------|--------------------------|
| 2   | 12/27/18 | UPDATED AS PER COMMENTS. |
| 1   | 11/19/18 | UPDATED AS PER COMMENTS. |

PLUMBING CONTRACTOR:  
**Titan Realty & Construction**  
One Plaza Road  
Greenville, New York 11548  
T. 516-348-1200 x 143  
F. 516-348-1201  
E. Nawad@titannewyork.com

DRAFTING COMPANY:  
**CADDSULTANTS**  
Certified CAD Specialist  
All Types of Drafting  
**MARC HOFFMAN**  
167 Allen Road  
Rockville Centre NY, 11570  
Contact: 646.641.2512  
Email: Caddsubtant@yahoo.com

ADDRESS:  
**NEW MIXED USE DEVELOPMENT**  
575 4th AVENUE  
BROOKLYN, 11215

PROJECT INFORMATION:  
**ROOF FLOOR  
COMBINED SERVICES LAYOUT**  
Scale: 1/4"=1'-0" 03/15/18 Drawing Number  
PAGE SIZE 36x48 CO-112