


- NOTES:-
1. REFER TO DRAWINGS SP-001 AND SP-300 FOR SPRINKLER NOTES, DETAILS AND RISER DIAGRAM.
 2. CONTRACTOR SHALL CO-ORDINATE SPRINKLER SYSTEM INSTALLATION WITH DUCT WORK, LIGHTING, CABLE TRAYS ETC.
 3. CONNECT ALL SPRINKLER HEADS/BRANCH PIPING SERVING AREAS N.I.C. TO EXISTING SPRINKLER MAIN LOOP PIPING IF NECESSARY.
 4. CONTRACTOR SHALL INCLUDE IN HIS BID AN ALLOWANCE TO RELOCATE EXISTING SPRINKLER MAINS TO ACCOMMODATE NEW WORK.

KEY PLAN

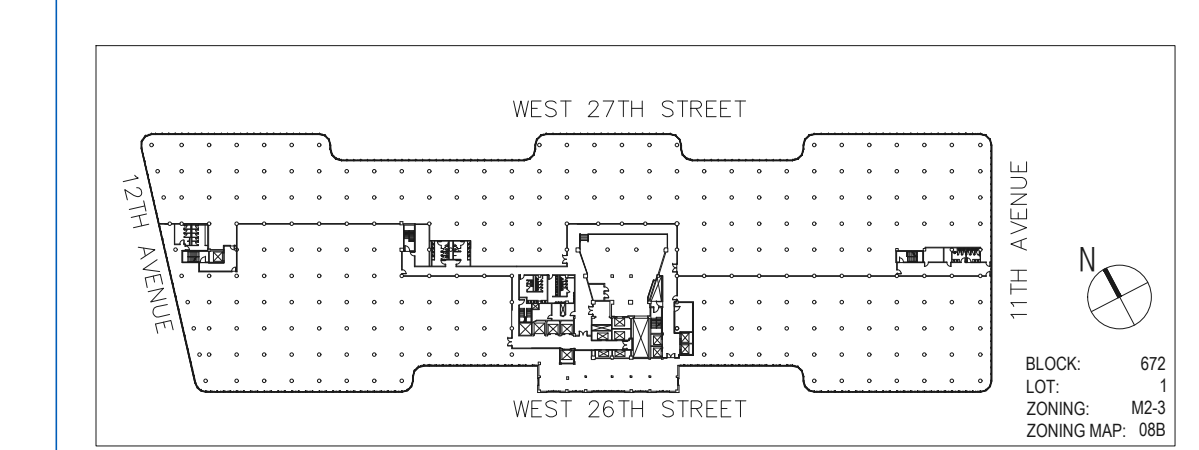

NOTE TO ARCHITECT OR ENGINEER

THIS DRAWING IS A REPRESENTATION OF A PROPOSED LAYOUT. IT IS THE CONTRACTOR'S RESPONSIBILITY TO VERIFY AND REVIEW PRIOR TO FINAL SUBMISSION. CADDSULTANTS IS NOT RESPONSIBLE FOR DISCREPANCIES IN THE FIELD. ANY CORRECTIONS TO THE DRAWING IS REQUIRED BY THE CONTRACTOR TO ADVISE CADDSULTANTS BY A RED-LINED SKETCH OR VERBAL DESCRIPTION FOR FINAL SUBMISSION BEFORE FABRICATION & INSTALL. ANY CHANGE FROM ORIGINAL ENGINEERING CONTRACT DRAWING MAY RESULT IN ADDITIONAL COSTS FOR RE-DRAFTING SUCH AS CHANGE ORDERS, DESIGN CHANGES, EQUIPMENT CHANGE OUT OR RELOCATIONS. ADDITIONAL SURVEY MAY BE NECESSARY. CADDSULTANTS IS NOT RESPONSIBLE FOR ANY BACK CHARGES.

NO.	DATE	DESCRIPTION
01	03-13-2020	Issued for review
REVISIONS		

MECHANICAL CONTRACTOR:

Go Greener Plumbing LLC
 578 Sackett St, Brooklyn,
 NY 11217, United States

DRAFTING COMPANY

Professional Drafting Services
 Certified / Insured CAD Specialists
 Marc W. Hoffman

167 Allen Road
 Rockville Centre NY, 11570
 Contact: 646.691.2512
 Email: Caddstutant@gmail.com

DRAWING TITLE :

12th FLOOR PLAN
 SPRINKLER LAYOUT

PROJECT INFORMATION:

**MODERN ART
 CONSERVATION**

601 WEST 26TH STREET
 12TH FLOOR
 NEW YORK, NY 10001

SPRINKLER PIPE SCHEDULE	
No. OF SPRINKLER HEADS	PIPE SIZE
1-2	1" DIA.
3	1-1/4" DIA.
4-5	1-1/2" DIA.
6-8	2" DIA.
SPRINKLER LOOP	AS NOTED

SPRINKLER HEAD LEGEND	
SYMBOL	DESCRIPTION
	CONCEALED PENDANT SPRINKLER HEAD RELOCATED
	NEW CONCEALED PENDANT SPRINKLER HEAD
	EXISTING SPRINKLER HEAD AND ALL RELATED BRANCH PIPING TO BE REMOVED AND CAPPED
	SIDEWALL SPRINKLER
	EXISTING SPRINKLER HEAD TO REMAIN